



F.A.P. RTE.	SECTION	COUNTY	TOTAL SHEETS	SHEET NO.
326	(111C5) W&RS-21	GRUNDY	85	20
STA. 20+00.00		TO STA. 26+00.00		
FED. ROAD DIST. NO. 1		ILLINOIS		FED. AID PROJECT

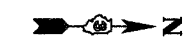

SCALE: 1" = 20'

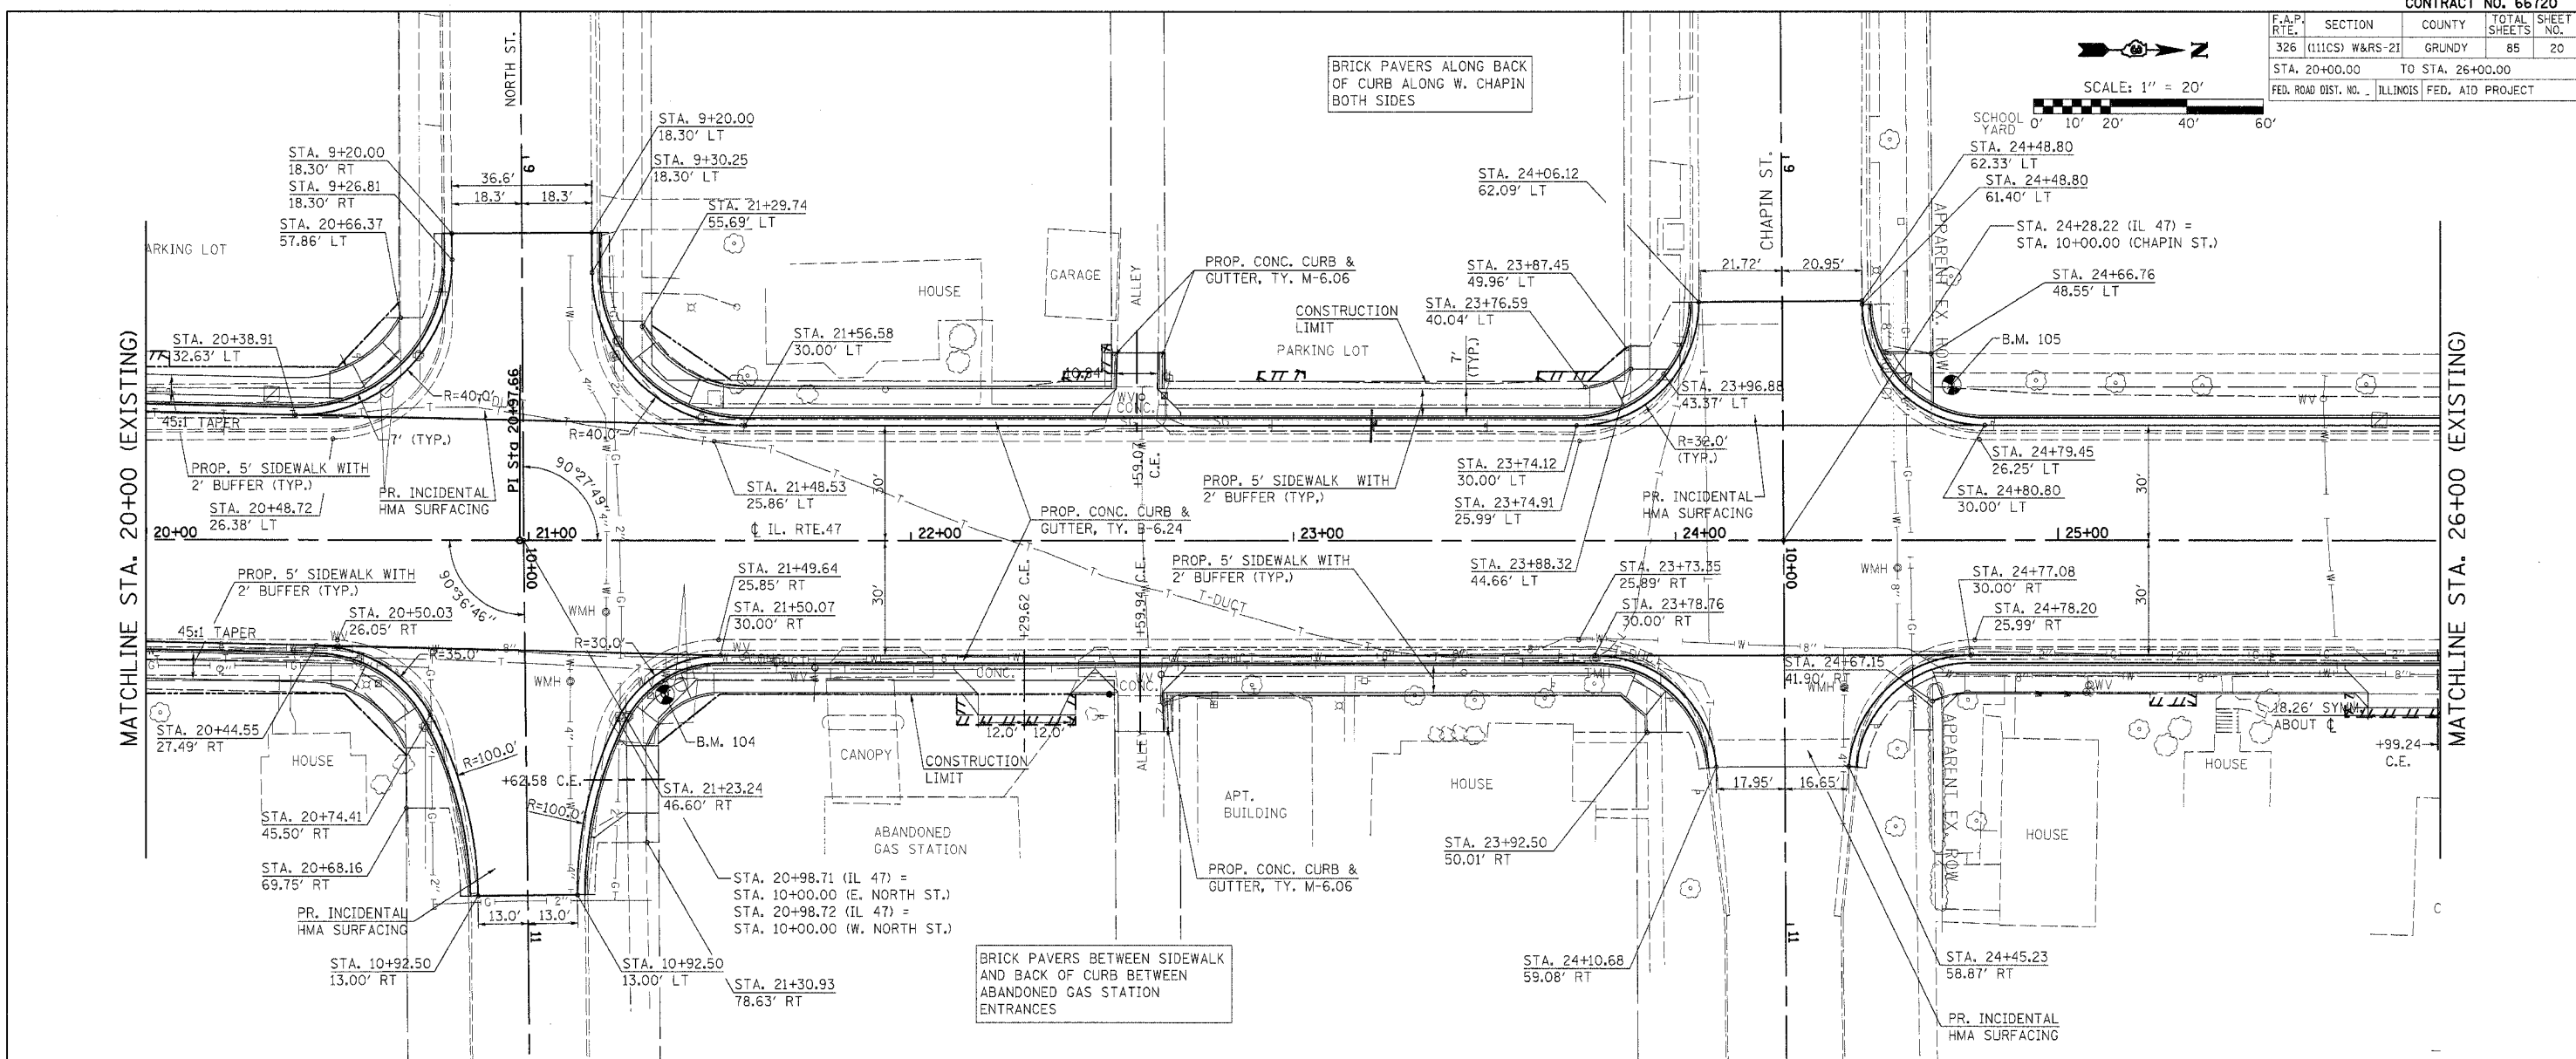

STATION	ELEVATION	STATION	ELEVATION
20+00	526.36	21+00	526.31
20+50	526.36	21+50	526.33
21+00	526.36	22+00	526.32
21+50	526.33	22+50	526.18
22+00	526.32	23+00	526.10
22+50	526.14	23+50	526.14
23+00	526.18	24+00	526.38
23+50	526.29	24+50	526.45
24+00	526.42	25+00	526.43
24+50	526.45	25+50	526.35
25+00	526.43	26+00	526.02

IL ROUTE 47 - PLAN & PROFILE SHEETS

DATE	BY

DATE	BY

PLOT DATE = *NOTES*
 FILE NAME = *TITLE*
 PLOT SCALE = *SCALE*
 USER NAME = *USER*