
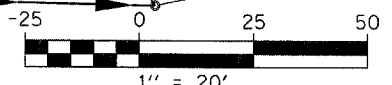


F.A. RTE.	SECTION	COUNTY	TOTAL SHEETS	SHEET NO.
326	(11)CSW&RS-2.1	GRUNDY	85	25
STA.	TO STA.			
25+50	32+00			
FED. ROAD DIST. NO.	ILLINOIS FED. AID PROJECT			

NOTES:
 1. ALL STORM SEWER TO BE CLASS "A" UNLESS NOTED OTHERWISE.
 2. RIM ELEVATIONS & OFFSETS FOR DRAINAGE STRUCTURES CONSTRUCTED IN CONJUNCTION WITH GUTTER OR CURB & GUTTER ARE CALLED OUT TO THE EDGE OF THE GUTTER PAN. ALL OTHER DRAINAGE STRUCTURES ARE CALLED OUT TO THE CENTER OF STRUCTURE.

MATCH LINE STA. 25+50

PROJECT ENDS STA. 31+10.00

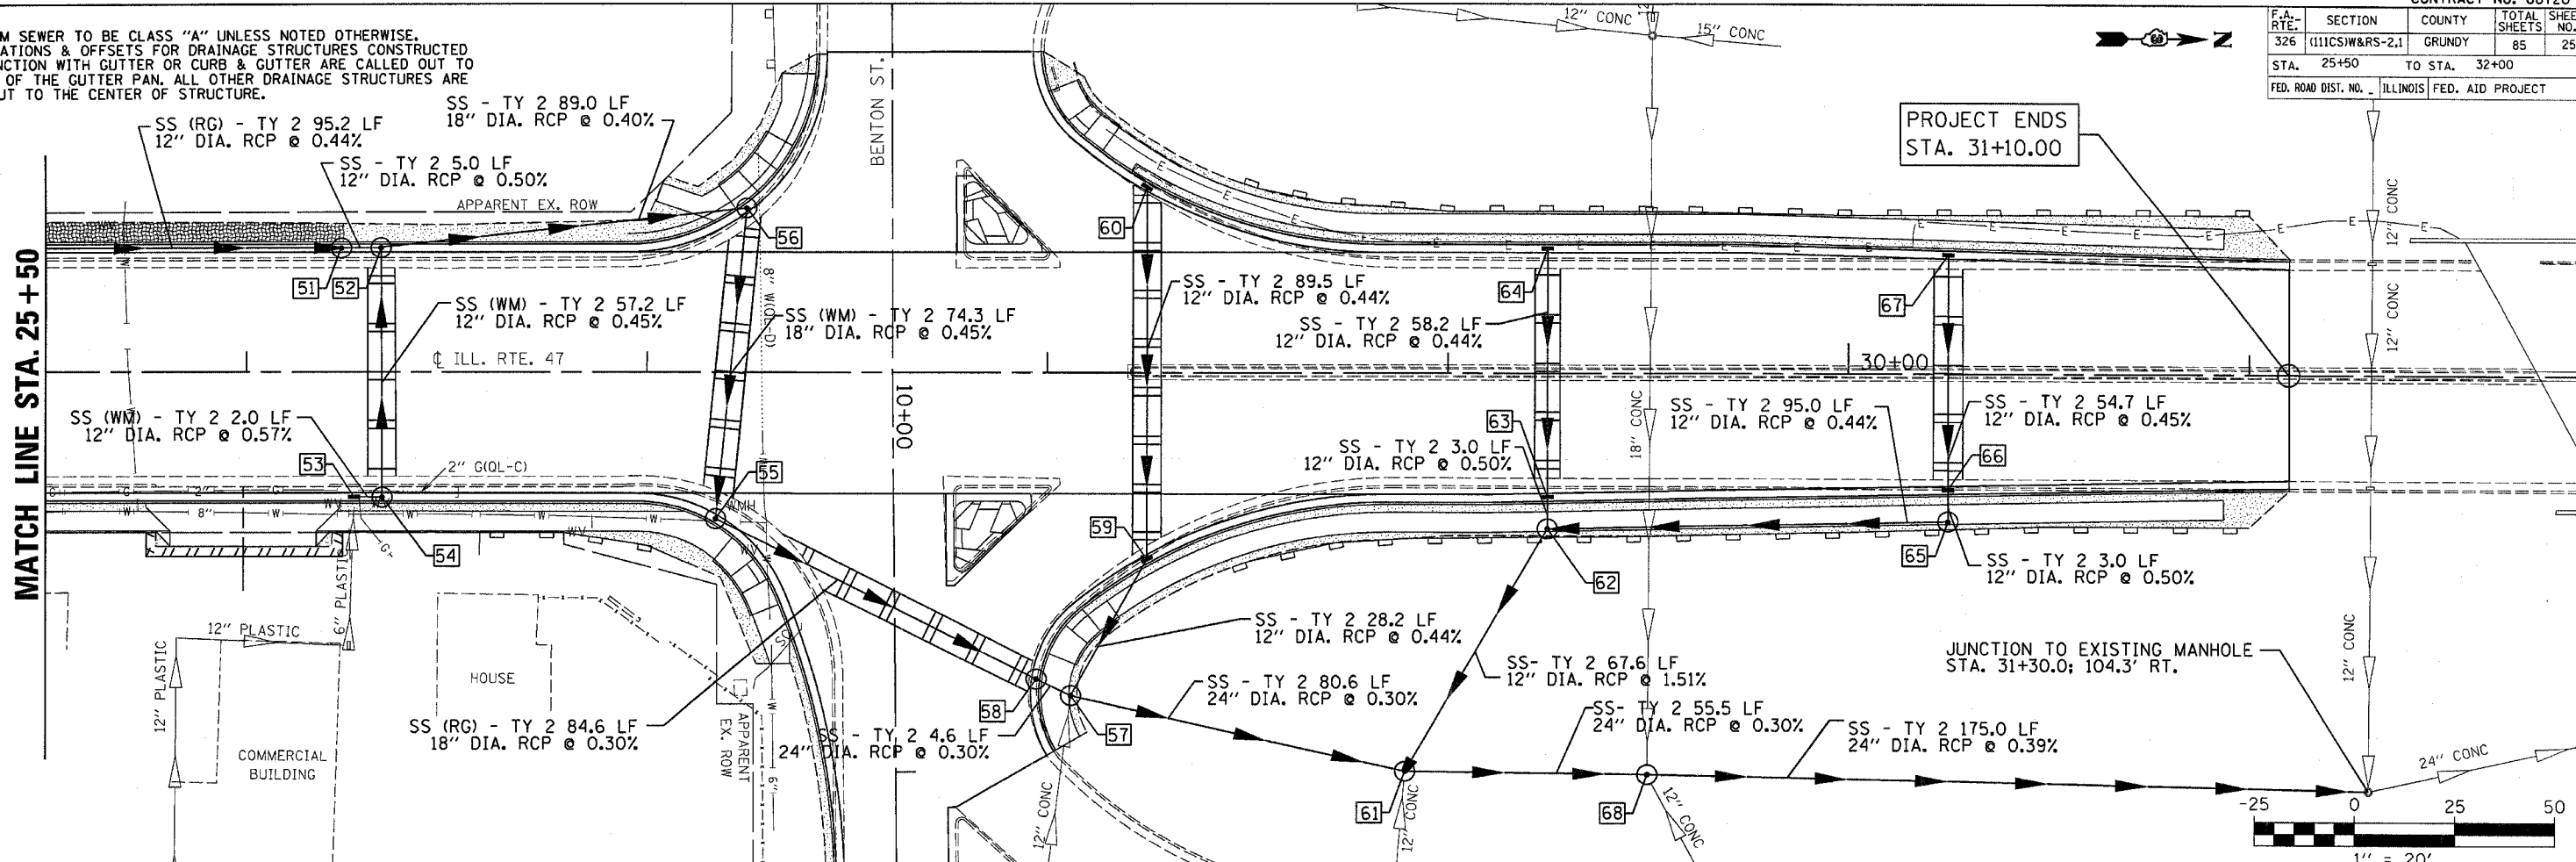

STRUCT NUMBER	STATION	OFFSET	RIM ELEV.	INVERT ELEV.	STRUCTURE TYPE	STRUCT NUMBER	STATION	OFFSET	RIM ELEV.	INVERT ELEV.	STRUCTURE TYPE	
550	51	26+23.6	30.0' LT.	525.57	521.73 N; 521.73 S	550	65	30+24.9	36.7' RT.	539.17	531.52 S; 535.57 W	
	52	26+33.6	30.0' LT.	525.57	521.68 S; 521.68 E; 521.60 N		66	30+25.0	27.7' RT.	538.87	535.61 E; 535.61 W	
	53	26+26.9	30.0' RT.	525.57	522.04 N		67	30+25.0	28.5' LT.	538.87	535.87 E	
545	54	26+34.0	30.0' RT.	525.57	521.94 W; 522.02 S	545	68	29+49.9	100.4' RT.	524.40	514.30 N; 515.30 S; 518.43 E; 514.30 W	
	55	27+17.1	35.4' RT.	526.31	520.83 W; 520.75 NE							
540	56	27+25.0	40.3' LT.	526.25	521.24 S; 521.16 E	540						
	57	28+05.9	80.8' RT.	526.60	518.76 E; 518.76 NE; 518.76 SW; 523.64 NW							
	58	27+97.2	76.1' RT.	524.99	518.79 NE; 520.50 SW							
	59	28+25.0	45.4' RT.	528.63	524.80 W; 523.80 SE							
535	60	28+25.0	45.4' LT.	528.58	525.21 E	535						
	61	28+89.4	99.6' RT.	524.93	515.48 N; 518.95 E; 518.50 SW; 520.43 NW							
	62	29+24.9	38.7' RT.	534.34	531.08 N; 530.77 W; 521.50 SE							
530	63	29+25.0	29.7' RT.	534.07	530.81 E; 530.81 W	530						
	64	29+25.0	30.1' LT.	534.07	531.08 E							
525						525						
520						520						
515						515						
510						510						

DATE	
BY	
REVISIONS	
NO.	
DESCRIPTION	

DATE	
BY	
REVISIONS	
NO.	
DESCRIPTION	

MAY 15, 2008 - 04:04:32 PM
 C:\projects\660502\CONSULT\Drawings\2\202.dwg