



| F.A.P. RTE. | SECTION | COUNTY | TOTAL SHEETS | SHEET NO. |
|---------------------|-----------------|---------------------------|--------------|-----------|
| 326 | (111CS) W&RS-21 | GRUNDY | 85 | 26 |
| STA. 11+41.55 | | TO STA. 20+00.00 | | |
| FED. ROAD DIST. NO. | | ILLINOIS FED. AID PROJECT | | |

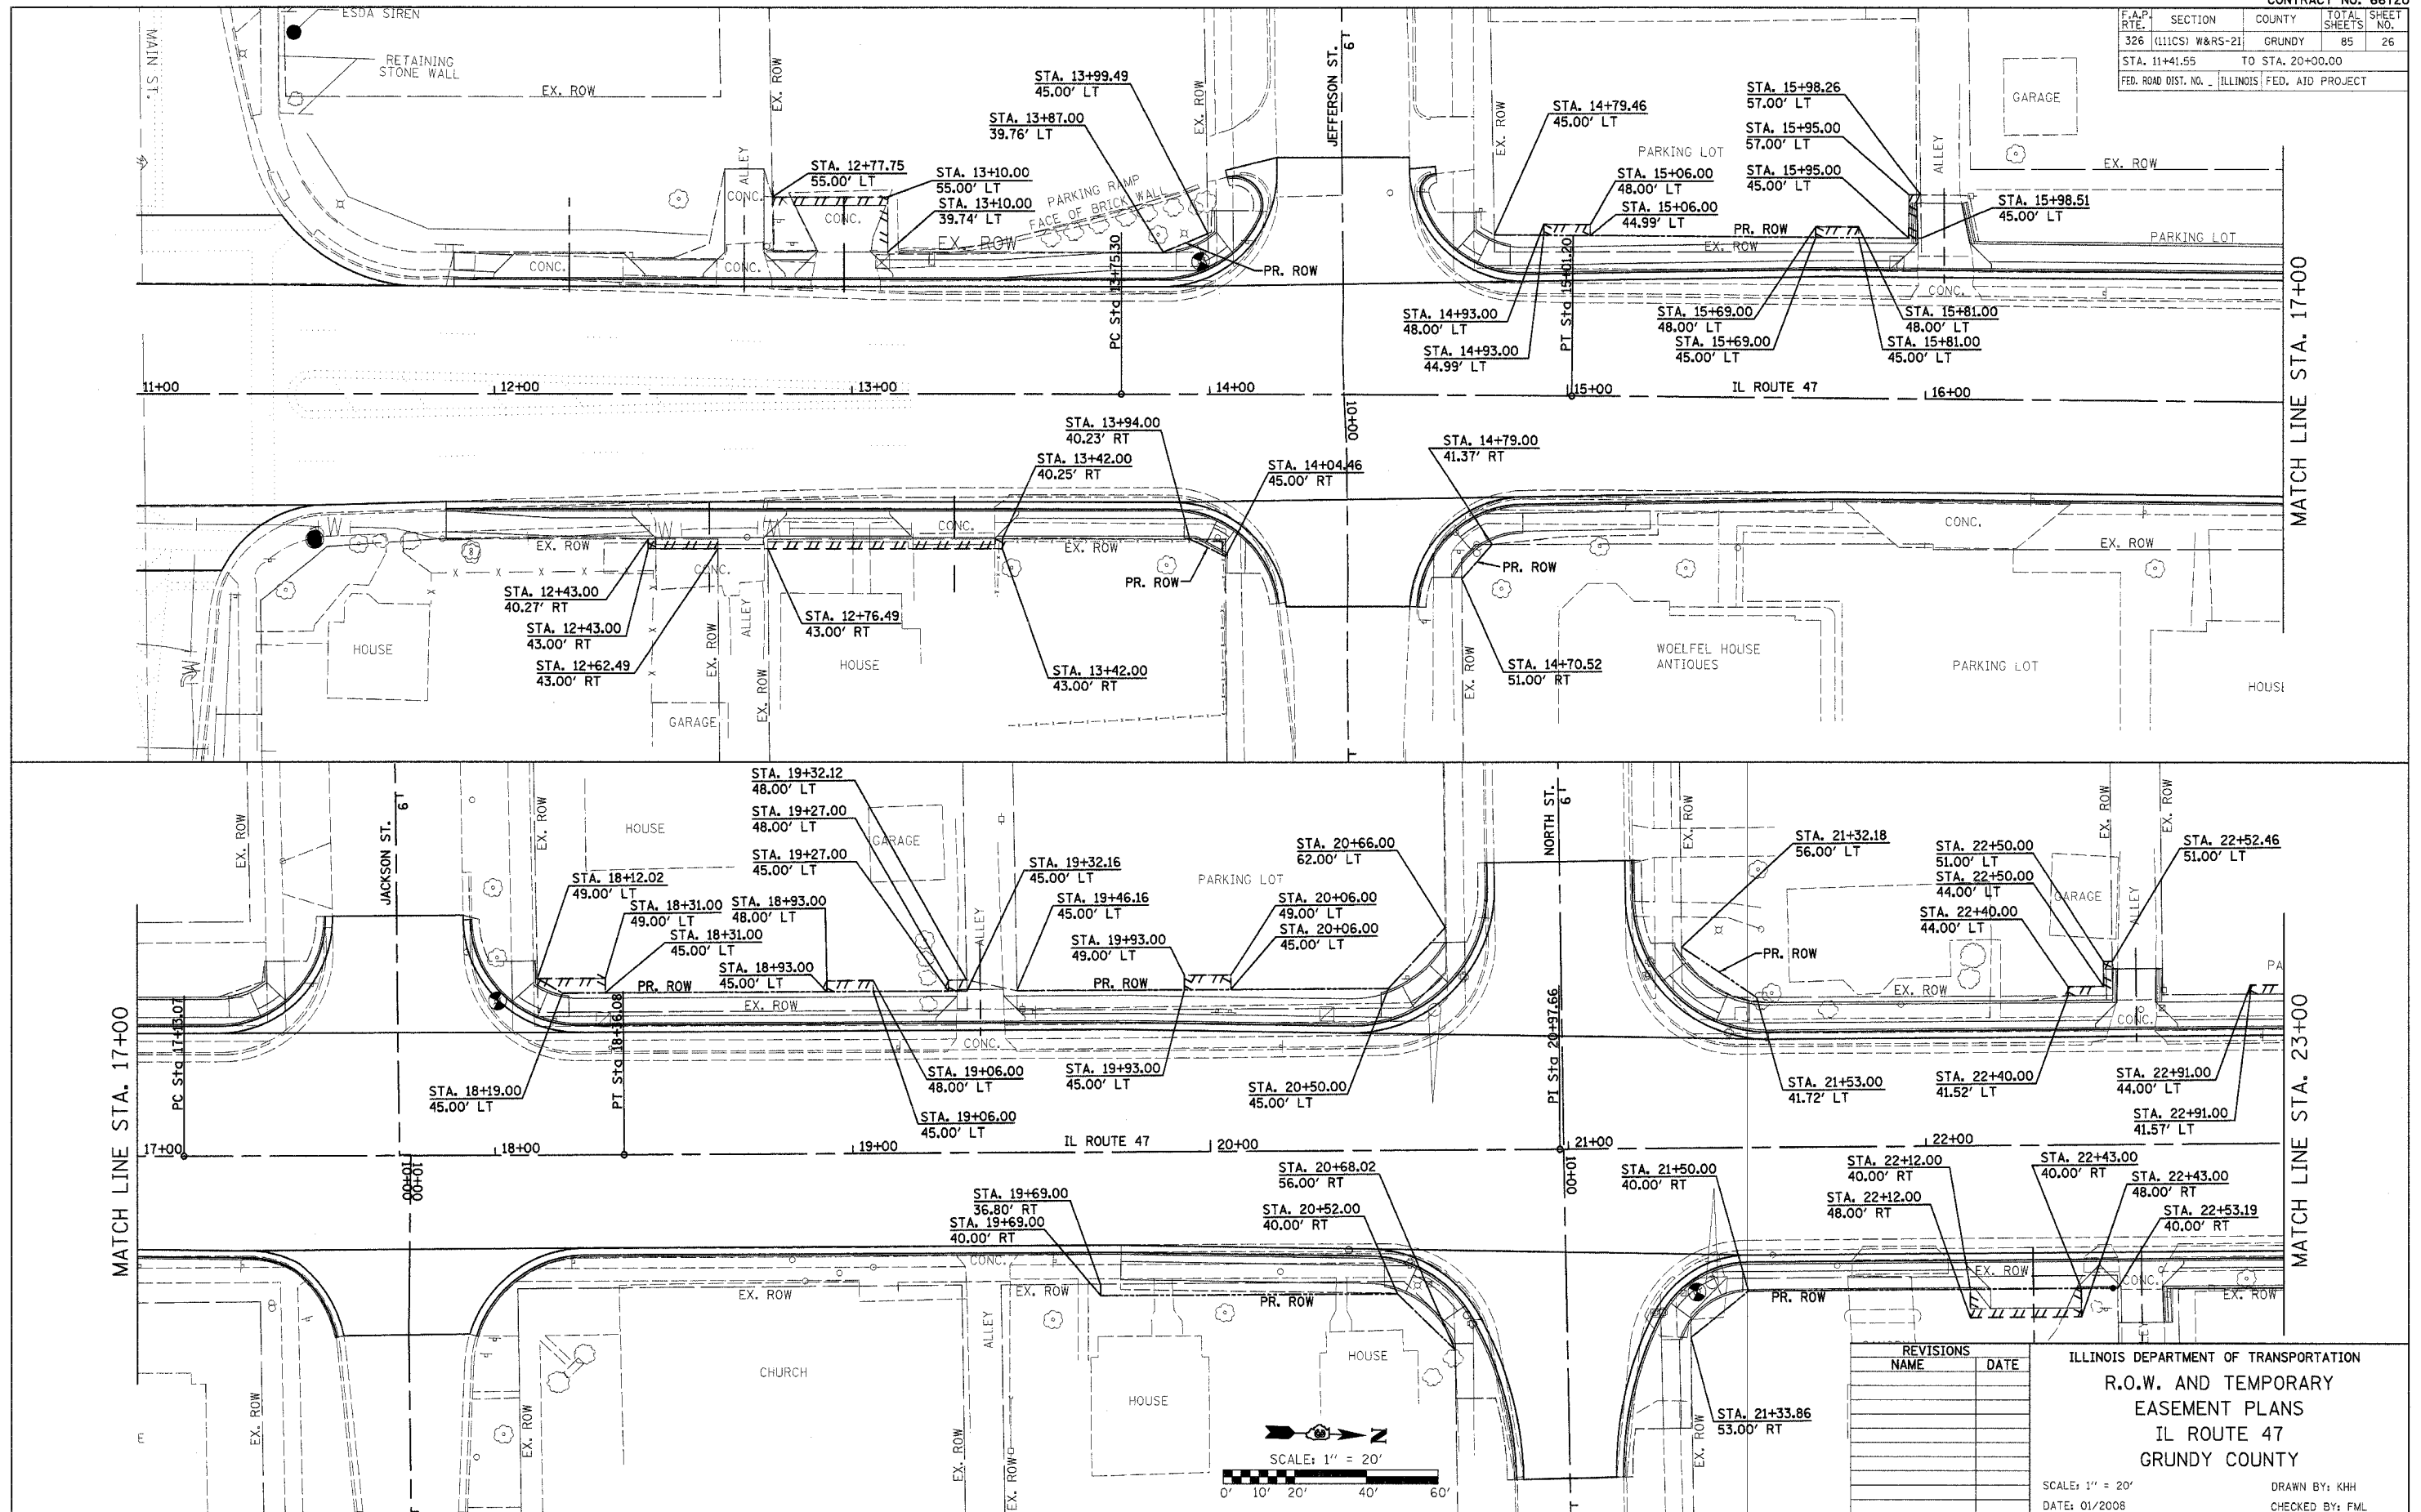

PLOT DATE = 01/2008
 FILE NAME = 111CS
 PLOT SCALE = 1" = 20'
 USER NAME = MUSE

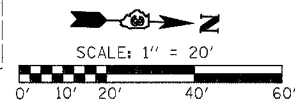

| REVISIONS | |
|-----------|------|
| NAME | DATE |
| | |
| | |
| | |
| | |
| | |

ILLINOIS DEPARTMENT OF TRANSPORTATION
 R.O.W. AND TEMPORARY
 EASEMENT PLANS
 IL ROUTE 47
 GRUNDY COUNTY
 SCALE: 1" = 20'
 DATE: 01/2008
 DRAWN BY: KHH
 CHECKED BY: FML

IL ROUTE 47 - R.O.W. & TEMPORARY EASEMENT PLANS