
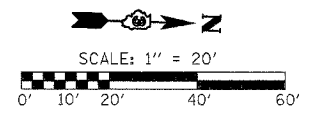


F.A.P. RTE.	SECTION	COUNTY	TOTAL SHEETS	SHEET NO.
326	(111CS) W&RS-21	GRUNDY	85	27
STA. 11+41.55		TO STA. 20+00.00		
FED. ROAD DIST. NO. 1		ILLINOIS FED. AID PROJECT		

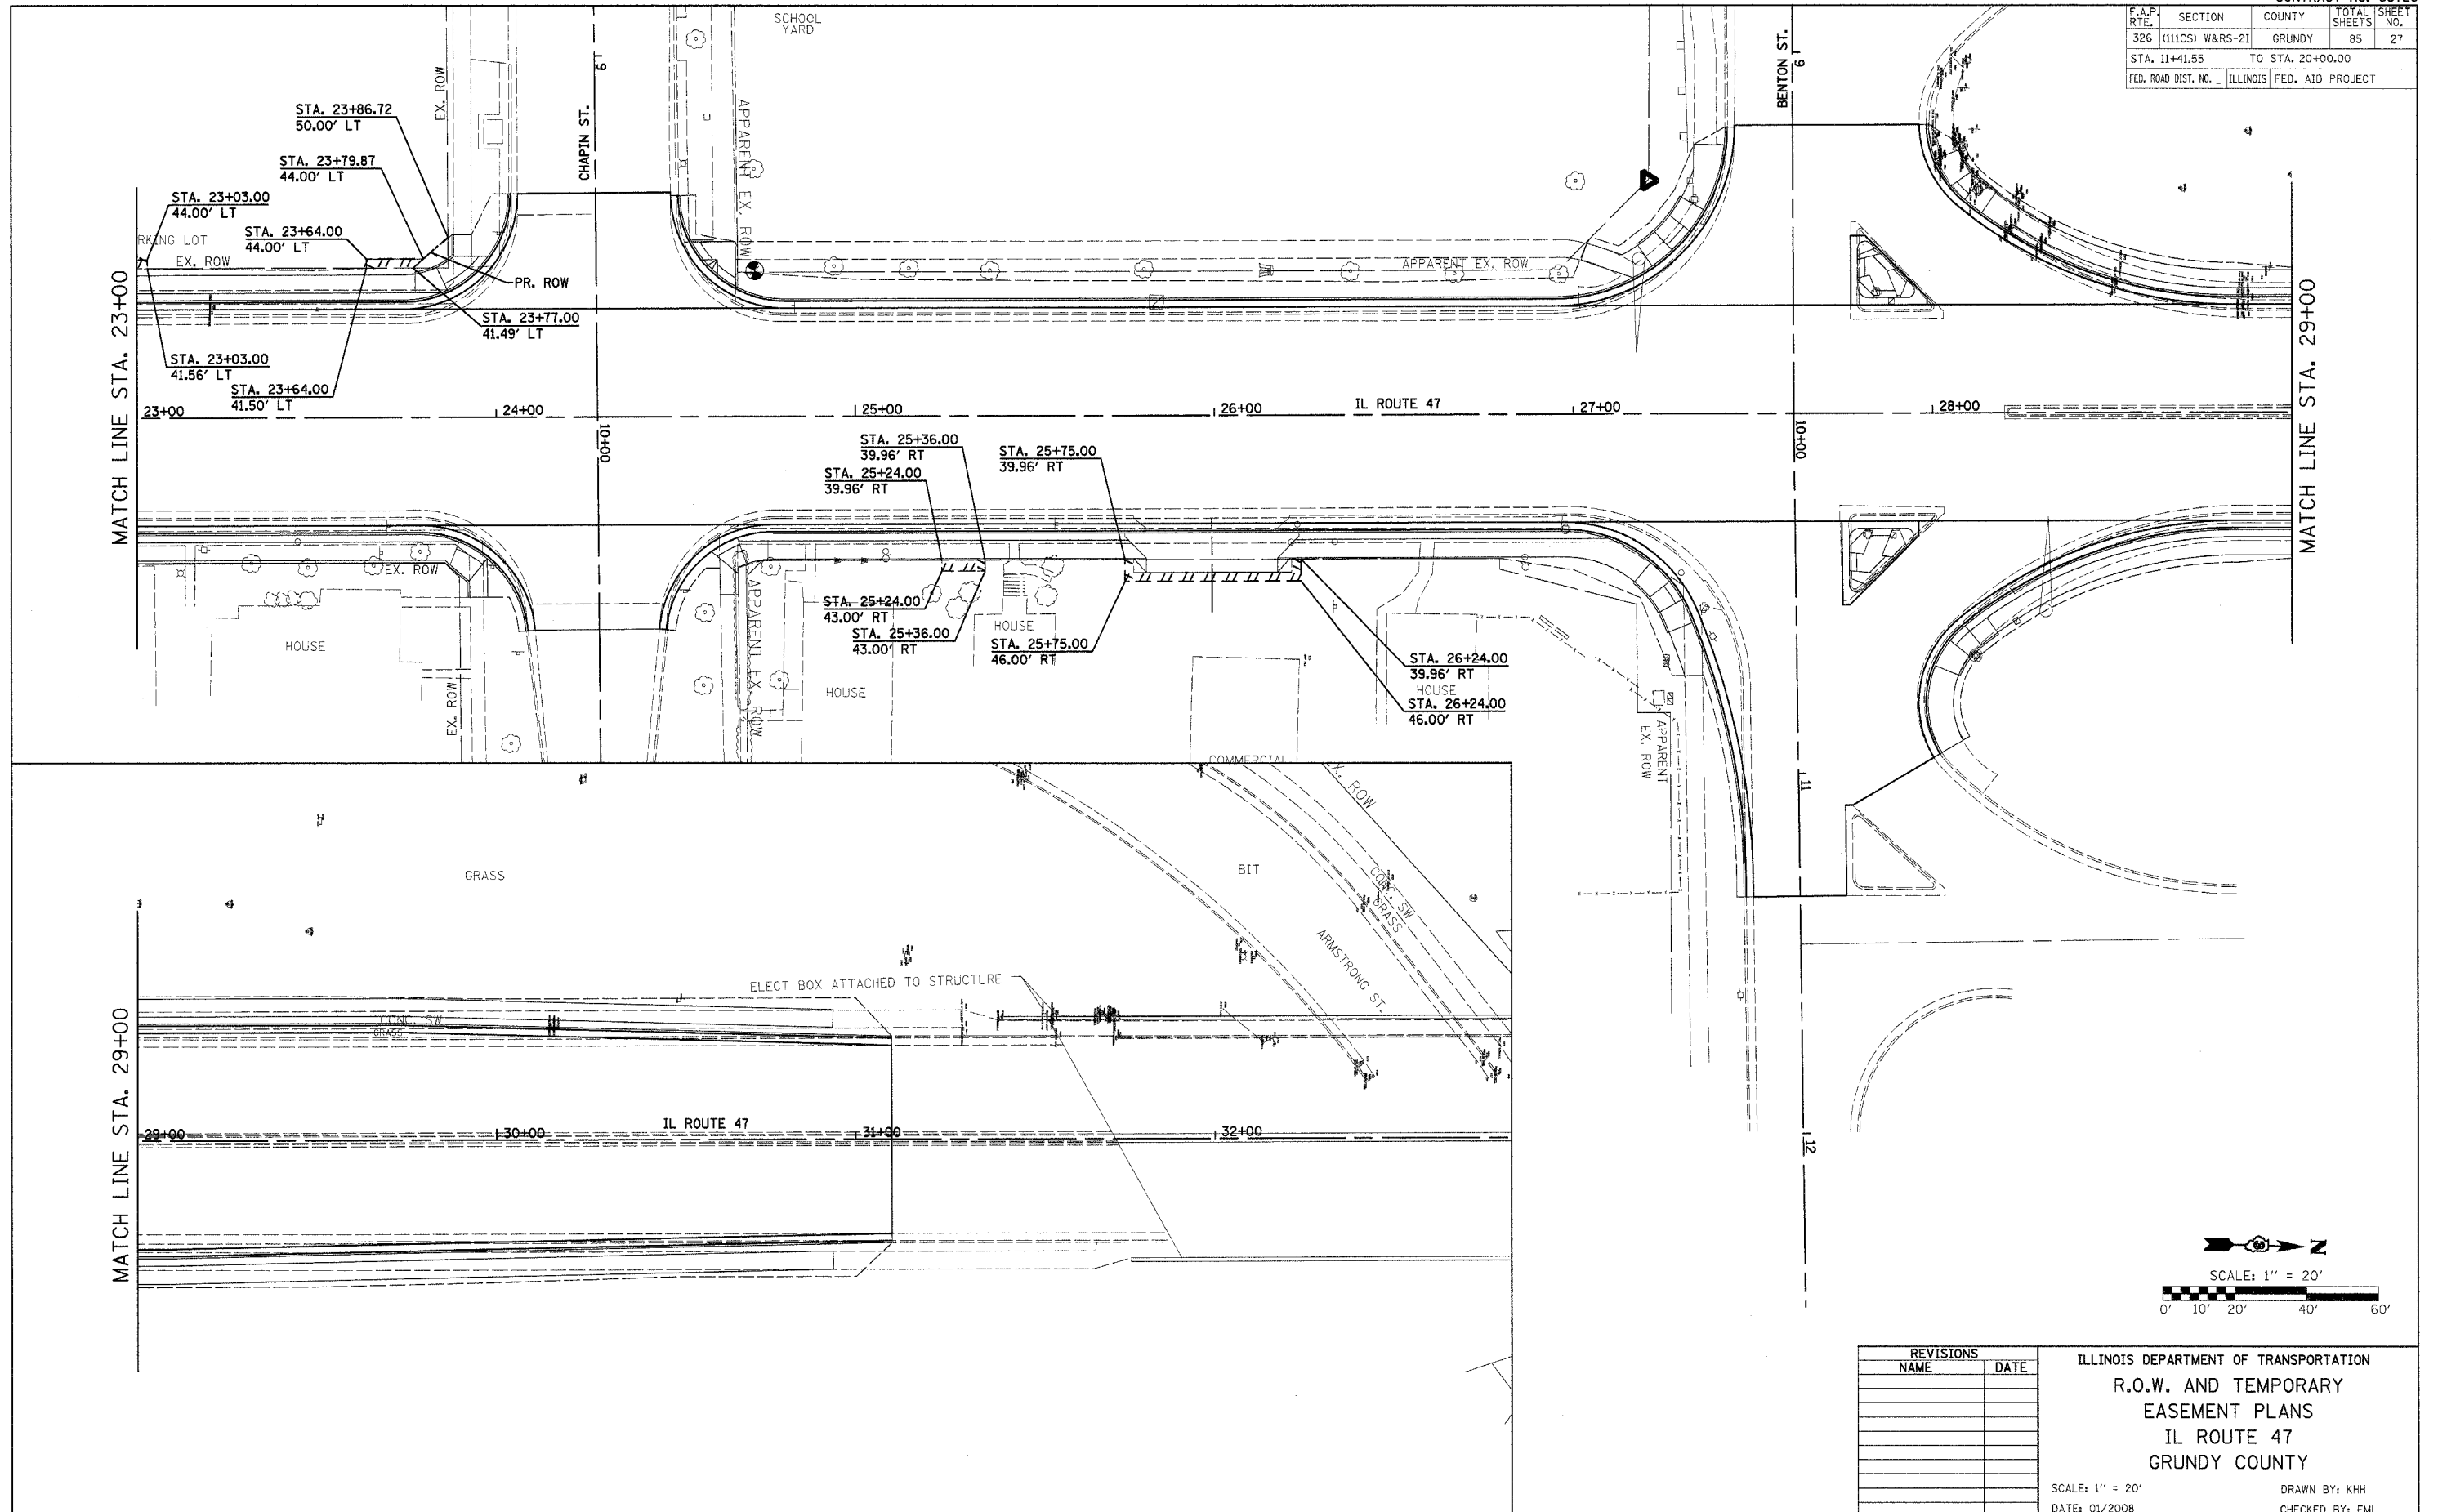

REVISIONS	
NAME	DATE

ILLINOIS DEPARTMENT OF TRANSPORTATION  
 R.O.W. AND TEMPORARY  
 EASEMENT PLANS  
 IL ROUTE 47  
 GRUNDY COUNTY

SCALE: 1" = 20'  
 DATE: 01/2008

DRAWN BY: KHH  
 CHECKED BY: FML

IL ROUTE 47 - R.O.W. & TEMPORARY EASEMENT PLANS

PLOT DATE = #DATE#  
 FILE NAME = #FILE#  
 PLOT SCALE = #SCALE#  
 USER NAME = #USER#