



F.A.P. RTE.	SECTION	COUNTY	TOTAL SHEETS	SHEET NO.
326	(111CS) W&RS-2I	GRUNDY	85	45
STA. 24+30		TO STA. 30+65		
FED. ROAD DIST. NO.		ILLINOIS	FED. AID PROJECT	
CONTRACT NUMBER: 66720				

TEMPORARY TRAFFIC SIGNAL LEGEND

- TEMPORARY CONTROLLER AND CABINET
- TEMPORARY TRAFFIC SIGNAL HEAD WITH BACKPLATE
- TEMPORARY PED. SIGNAL HEAD, BRACKET MOUNTED
- TEMPORARY WOOD POLE (CLASS 5) 45' MINIMUM
- TEMPORARY SPAN WIRE, TETHER WIRE AND CABLE
- DOWN GUY OR SIDEWALK GUY
- TEMPORARY LUMINAIRE, SODIUM VAPOR, 250 WATT

EXISTING SIGNAL LEGEND

- HANDHOLE
- DOUBLE HANDHOLE
- MAST ARM ASSEMBLY AND POLE
- CONTROLLER
- PEDESTRIAN PUSH BUTTON POST

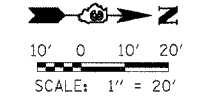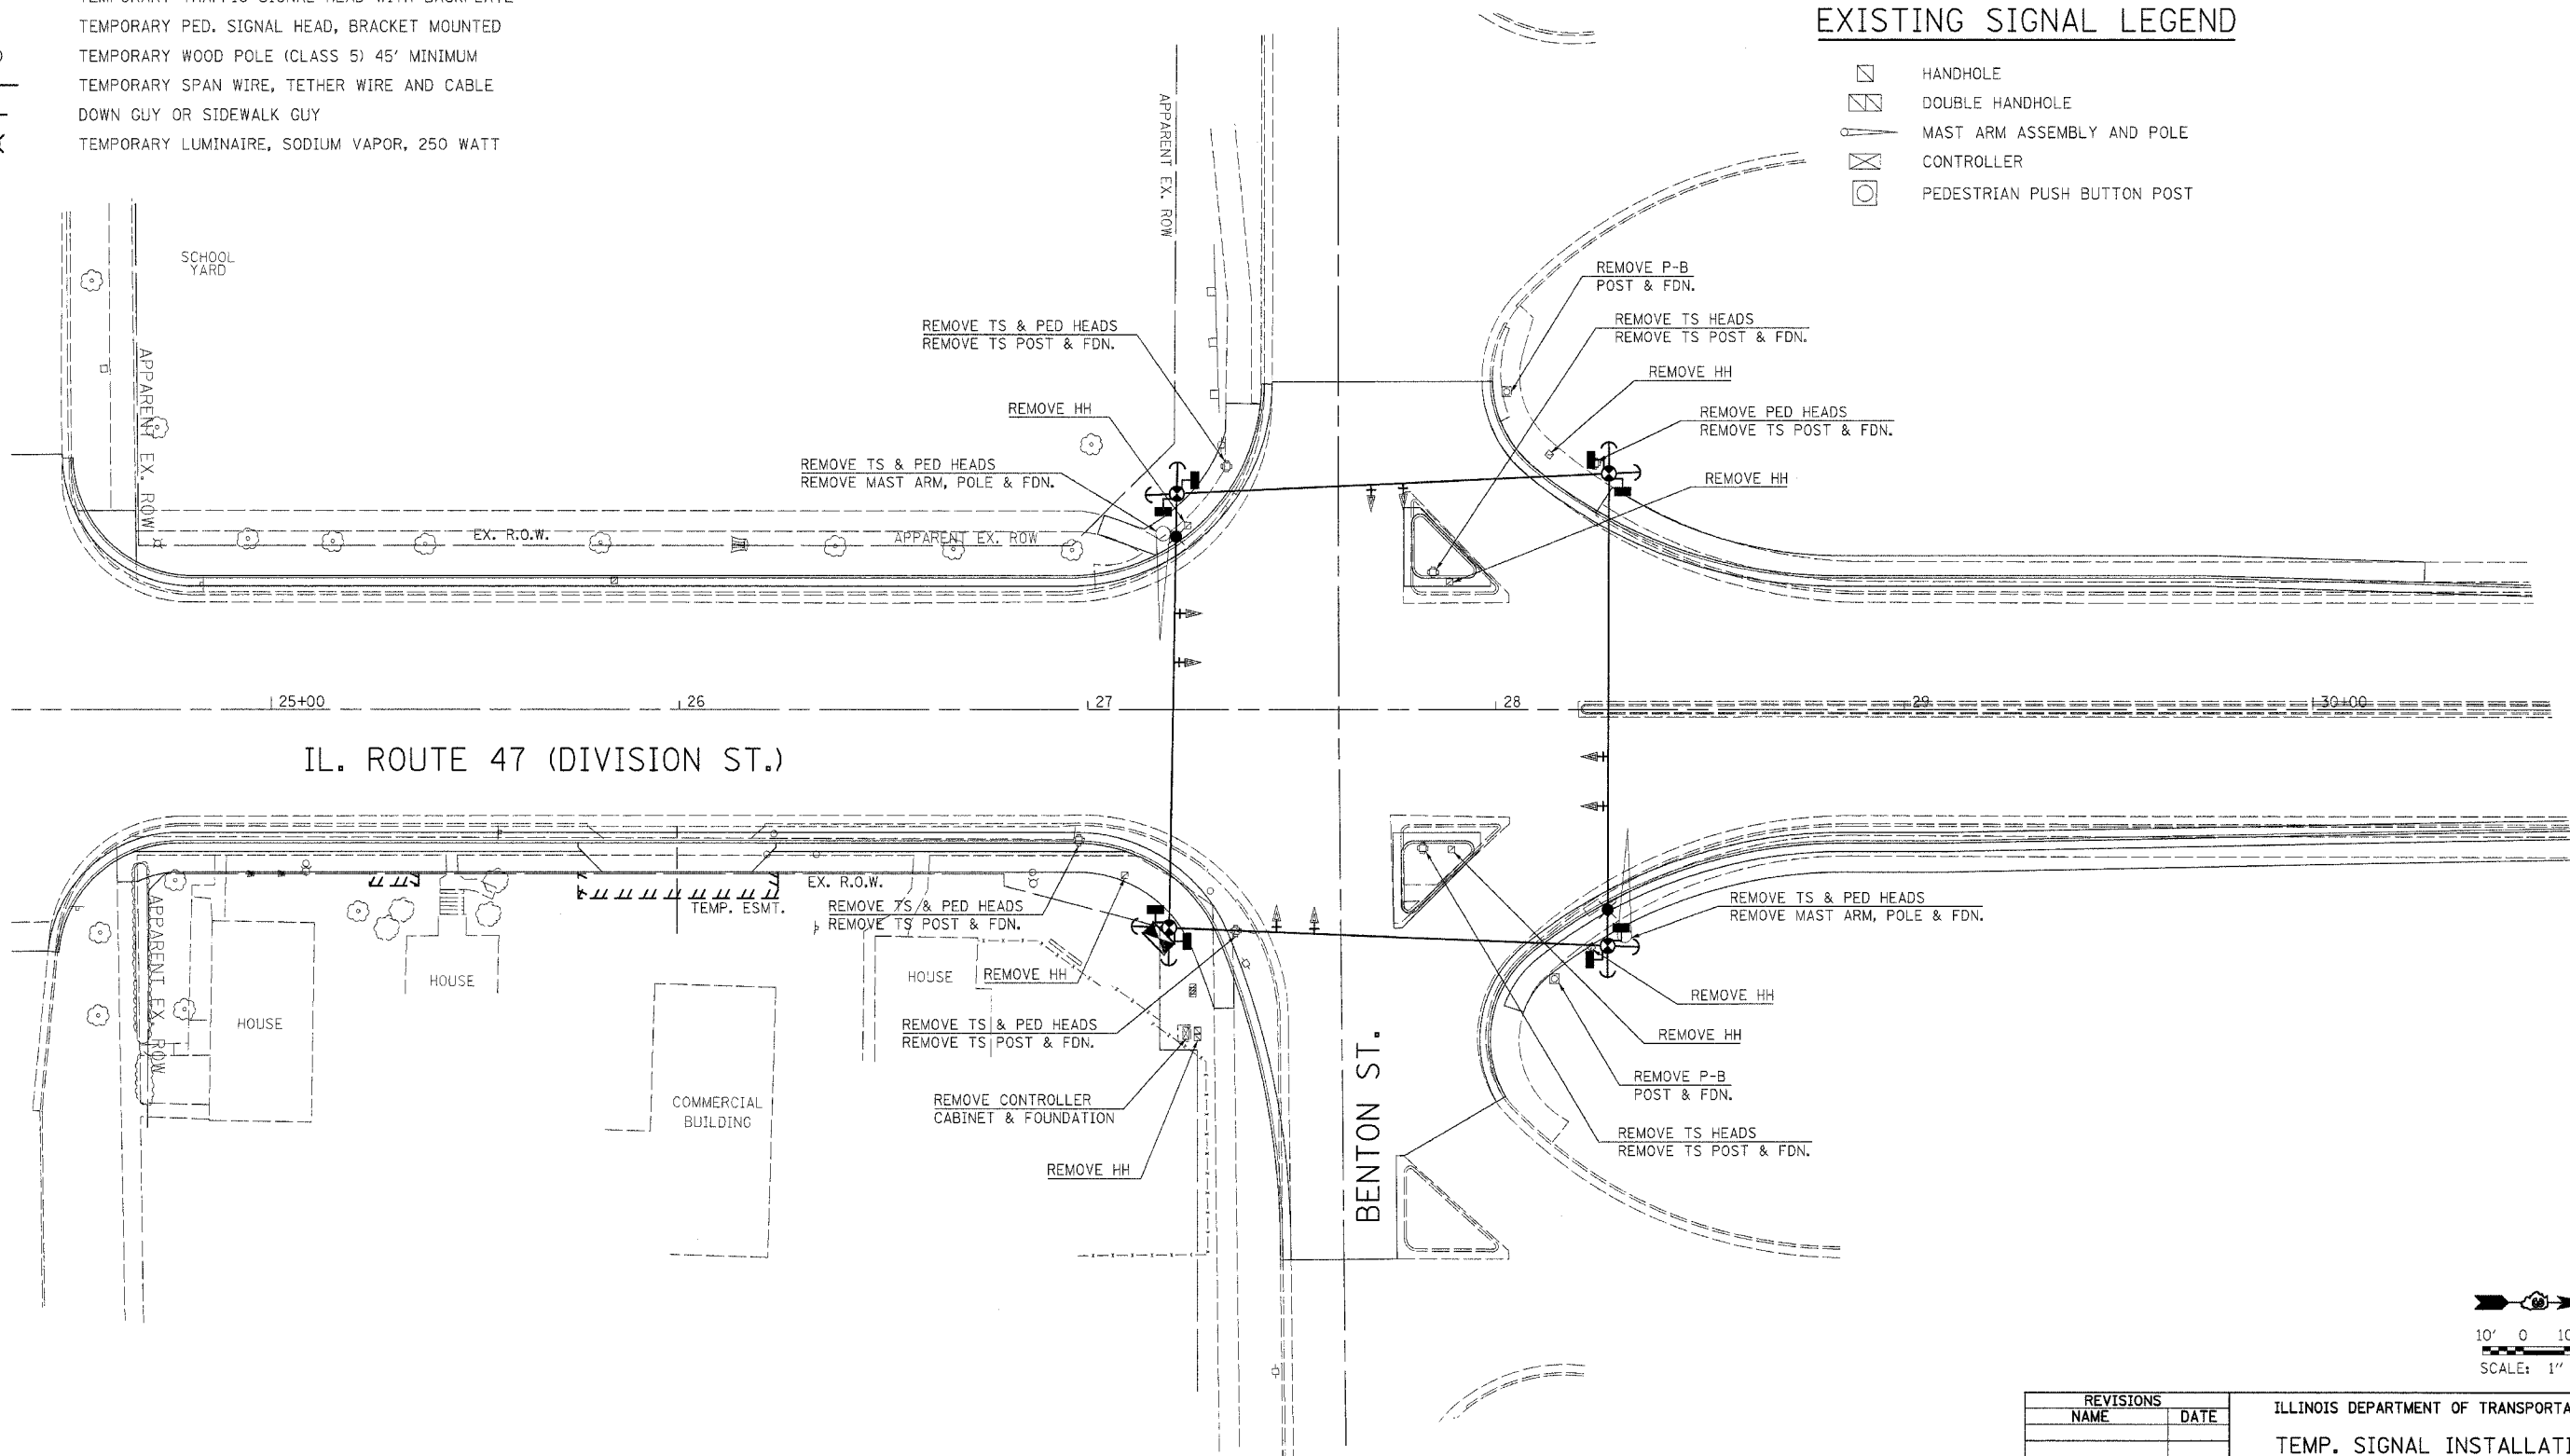

REVISIONS	
NAME	DATE

ILLINOIS DEPARTMENT OF TRANSPORTATION
 TEMP. SIGNAL INSTALLATION
 REMOVE EX. TRAFFIC EQUIPMENT
 IL. 47 (DIVISION ST.) /
 BENTON STREET
 SCALE: 1"=20'
 DATE: JANUARY 2008
 DRAWN BY: JVR
 CHECKED BY: FML

TRAFFIC SIGNAL PLANS - IL ROUTE 47 & BENTON ST.