


F.A.P. RTE.	SECTION	COUNTY	TOTAL SHEETS	SHEET NO.
326	(111CS) W&RS-21	GRUNDY	85	47
STA. 24+30		TO STA. 30+65		
FED. ROAD DIST. NO.		ILLINOIS	FED. AID PROJECT	
CONTRACT NUMBER: 66720				

TRAFFIC SIGNAL LEGEND

- HANDHOLE
- DOUBLE HANDHOLE
- CONTROLLER AND CABINET
- SIGNAL HEAD WITH BACKPLATE
- POWER SERVICE INSTALLATION
- PEDESTRIAN SIGNAL HEAD
- PEDESTRIAN PUSH BUTTON
- SIGNAL POST
- STEEL COMBINATION MAST ARM ASSEMBLY AND POLE WITH LUMINAIRE, SODIUM VAPOR, 250 WATT
- CONDUIT: "T" TRENCH, "P" PUSHED
- DETECTOR LOOP
- LIGHT DETECTOR
- CONFIRMATION BEACON


SCHEDULE OF SIGNAL HEAD QUANTITIES

LOCATION	ITEM	UNIT	QUANTITY
1,2,7,8,10,11,15,16	SH, 1F, 3S, MAM	EACH	8
4,5,9,13,17,18	SH, 1F, 3S, BM	EACH	6
6,14	SH, 1F, 5S, MAM	EACH	2
3,12	SH, 1F, 5S, BM	EACH	2

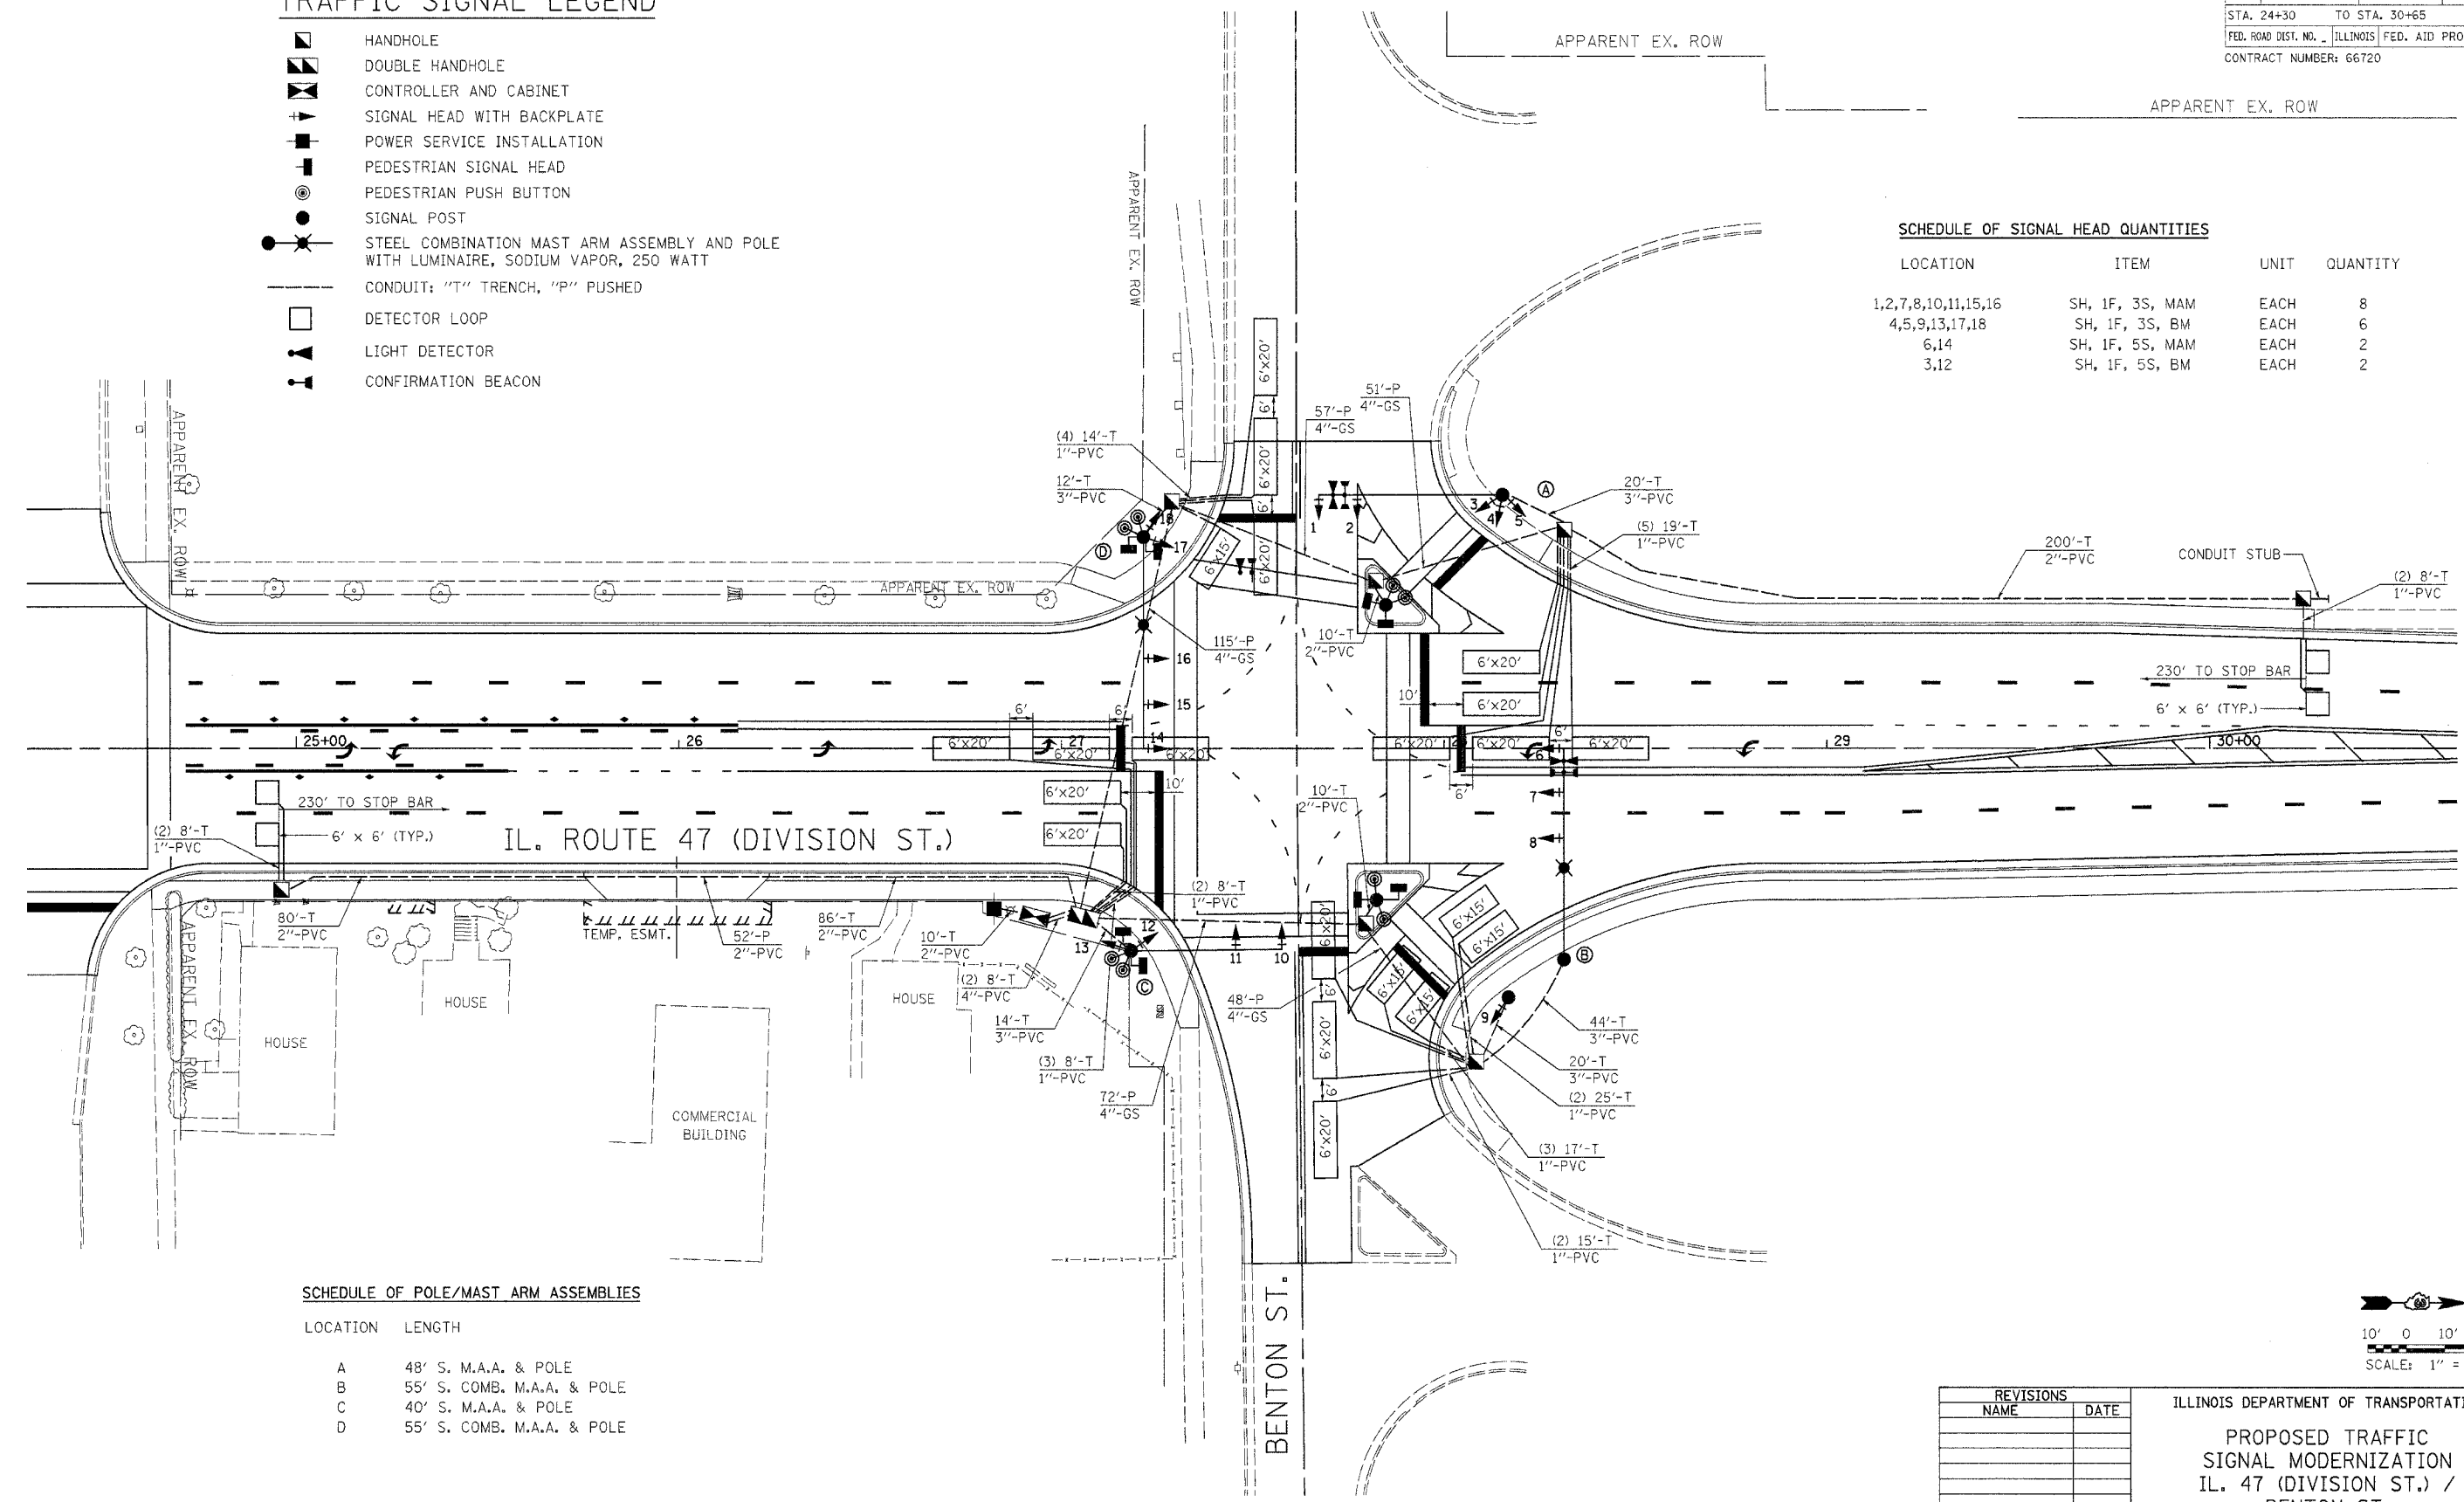

SCHEDULE OF POLE/MAST ARM ASSEMBLIES

LOCATION	LENGTH
A	48' S. M.A.A. & POLE
B	55' S. COMB. M.A.A. & POLE
C	40' S. M.A.A. & POLE
D	55' S. COMB. M.A.A. & POLE

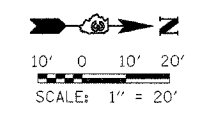

REVISIONS	
NAME	DATE

ILLINOIS DEPARTMENT OF TRANSPORTATION
PROPOSED TRAFFIC SIGNAL MODERNIZATION
 IL. 47 (DIVISION ST.) / BENTON ST.
 SCALE: 1"=20'
 DATE: JANUARY 2008
 DRAWN BY: JVR
 CHECKED BY: FML

C:\csew11\p1\en\client\proj.dgn 3/17/2008 5:03:35 PM