


F.A.P. RTE.	SECTION	COUNTY	TOTAL SHEETS	SHEET NO.
326	(111CS) W&RS-21	GRUNDY	85	64
STA.		TO STA.		
FED. ROAD DIST. NO. 1		ILLINOIS FED. AID PROJECT		

DATE	BY	REVISIONS

FINAL SURVEY NO.	REVISIONS	PLOTTED	TEMPLATE	AREAS	CHECKED

DATE	BY	REVISIONS

ORIGINAL SURVEY NO.	REVISIONS	PLOTTED	TEMPLATE	AREAS	CHECKED

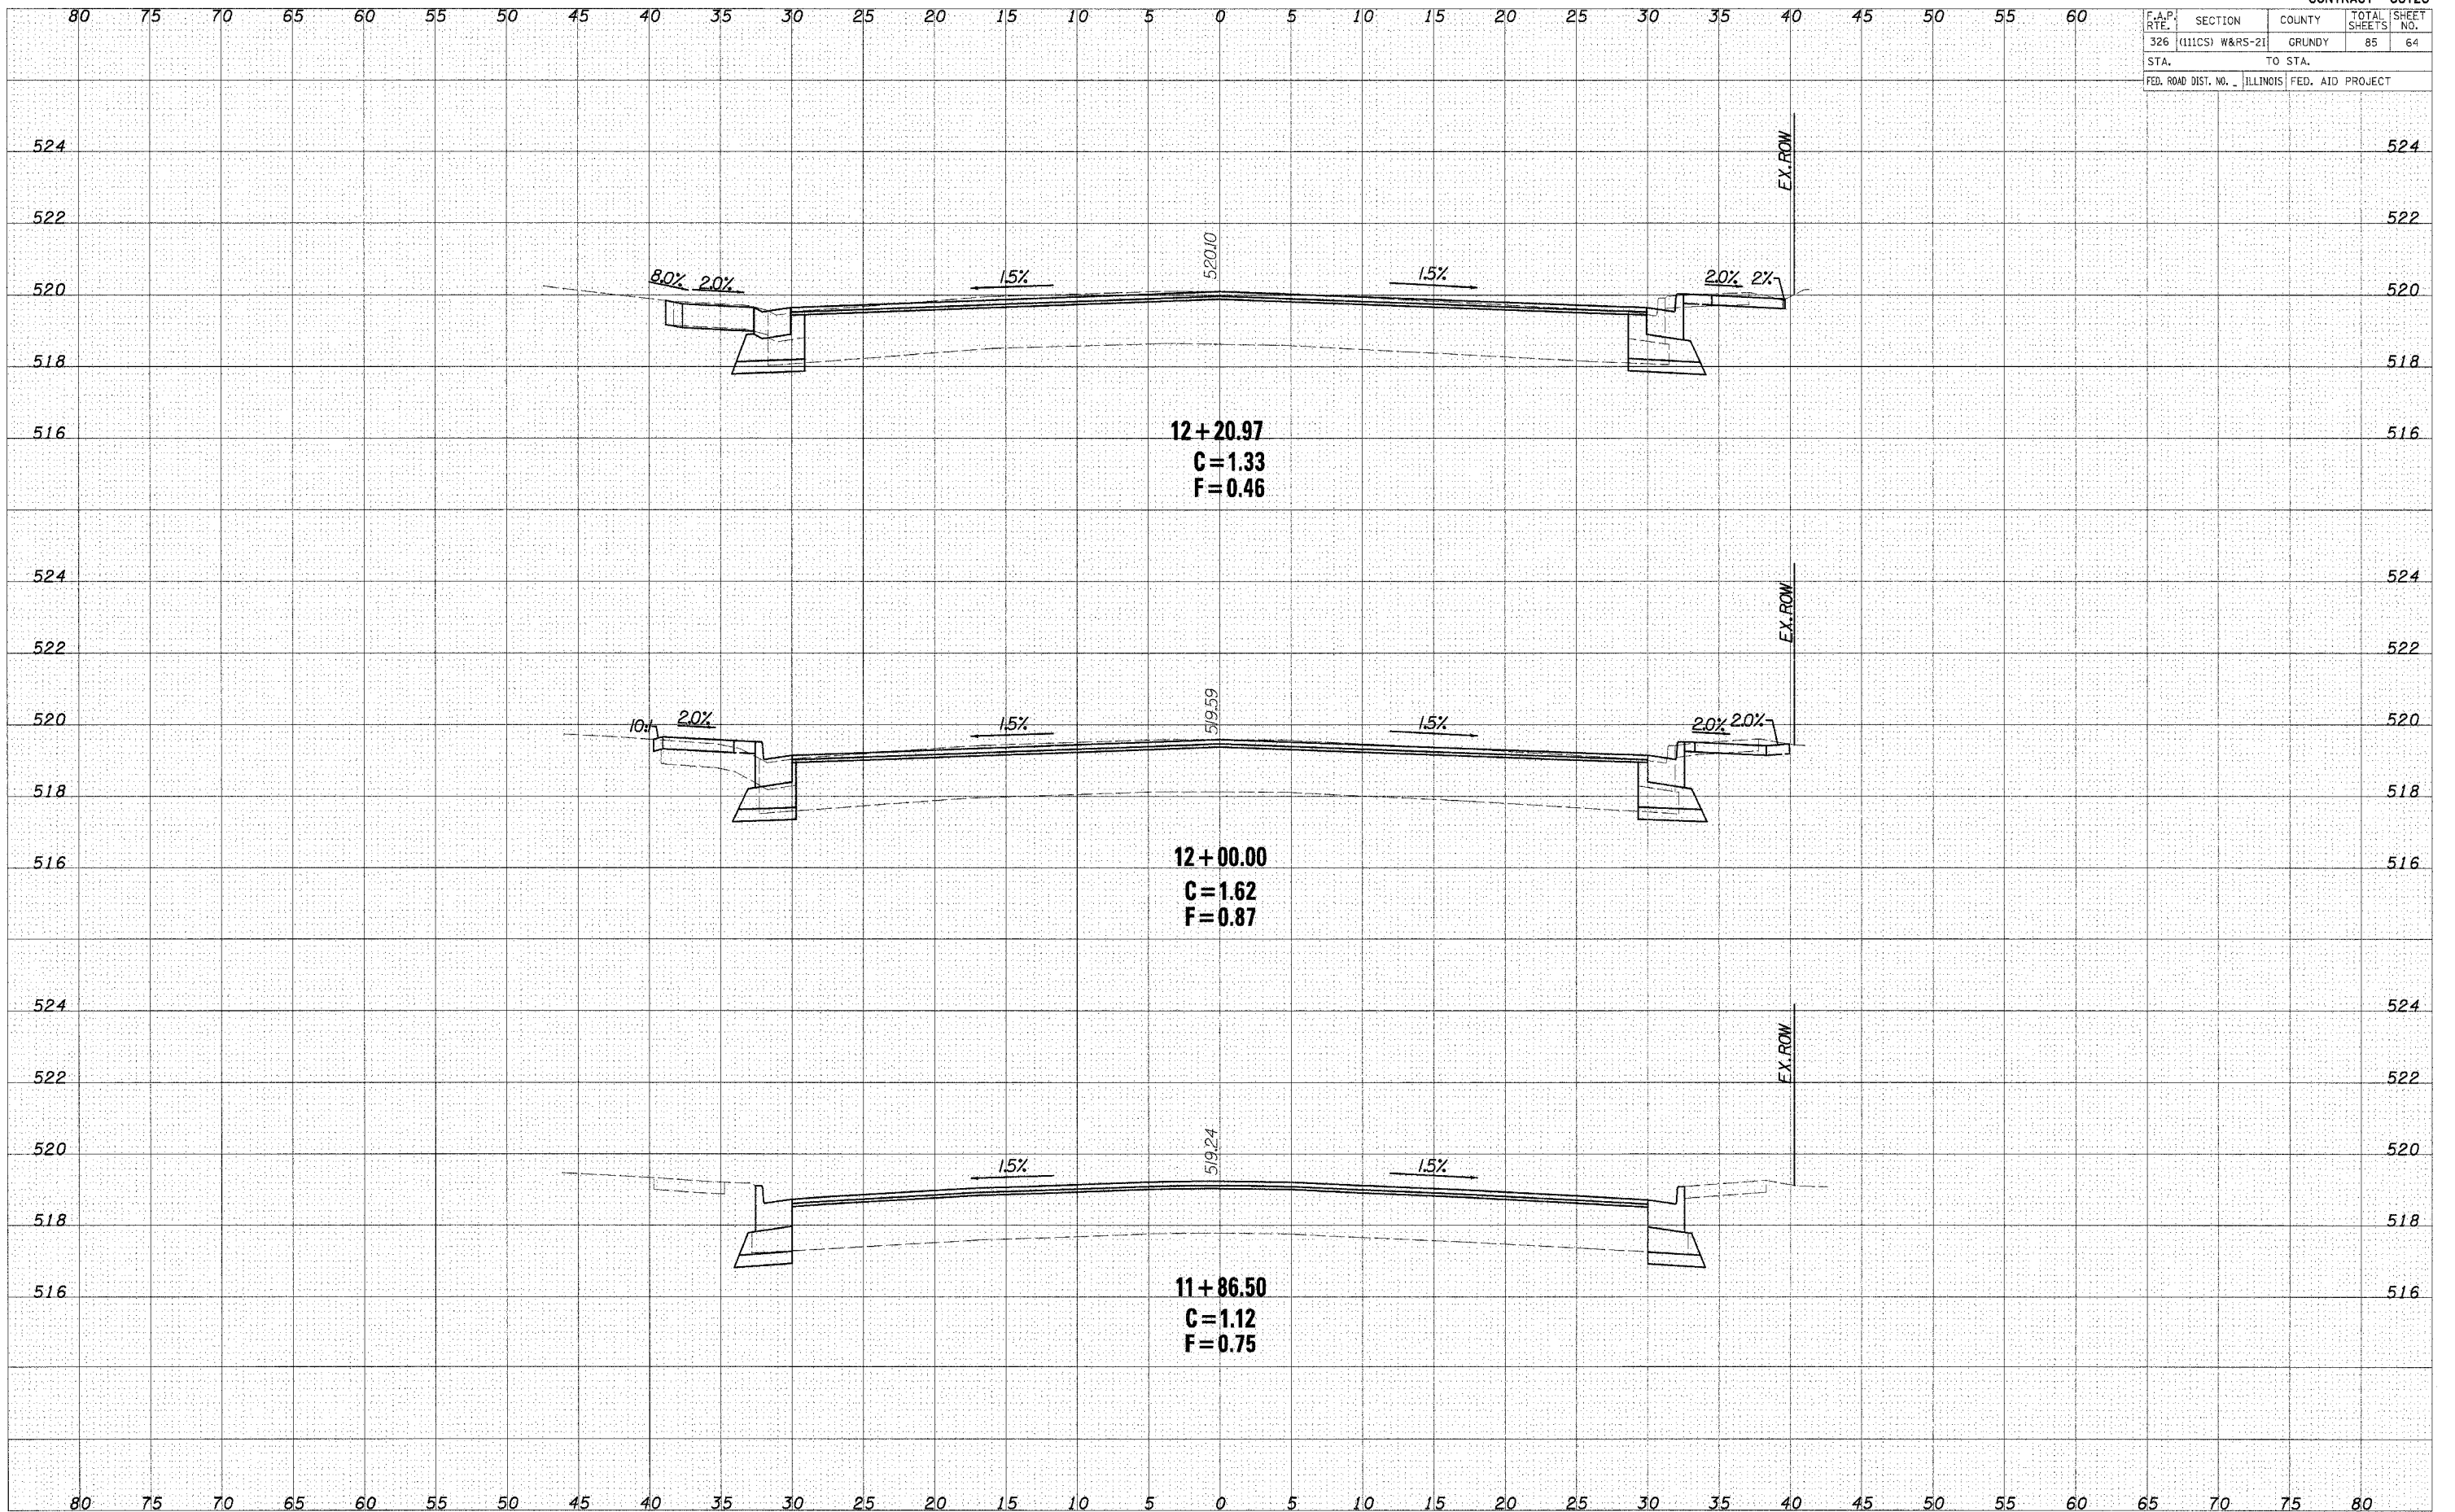

CROSS SECTIONS - IL ROUTE 47