


F.A.P. RTE.	SECTION	COUNTY	TOTAL SHEETS	SHEET NO.
326 (111CS) W&S-21		GRUNDY	85	67
STA.		TO STA.		
FED. ROAD DIST. NO.		ILLINOIS FED. AID PROJECT		

DATE	
BY	
DESIGNED	
PLOTTED	
TEMPLATE	
AREAS	
CHECKED	
NO.	

DATE	
BY	
DESIGNED	
PLOTTED	
TEMPLATE	
AREAS	
CHECKED	
NO.	

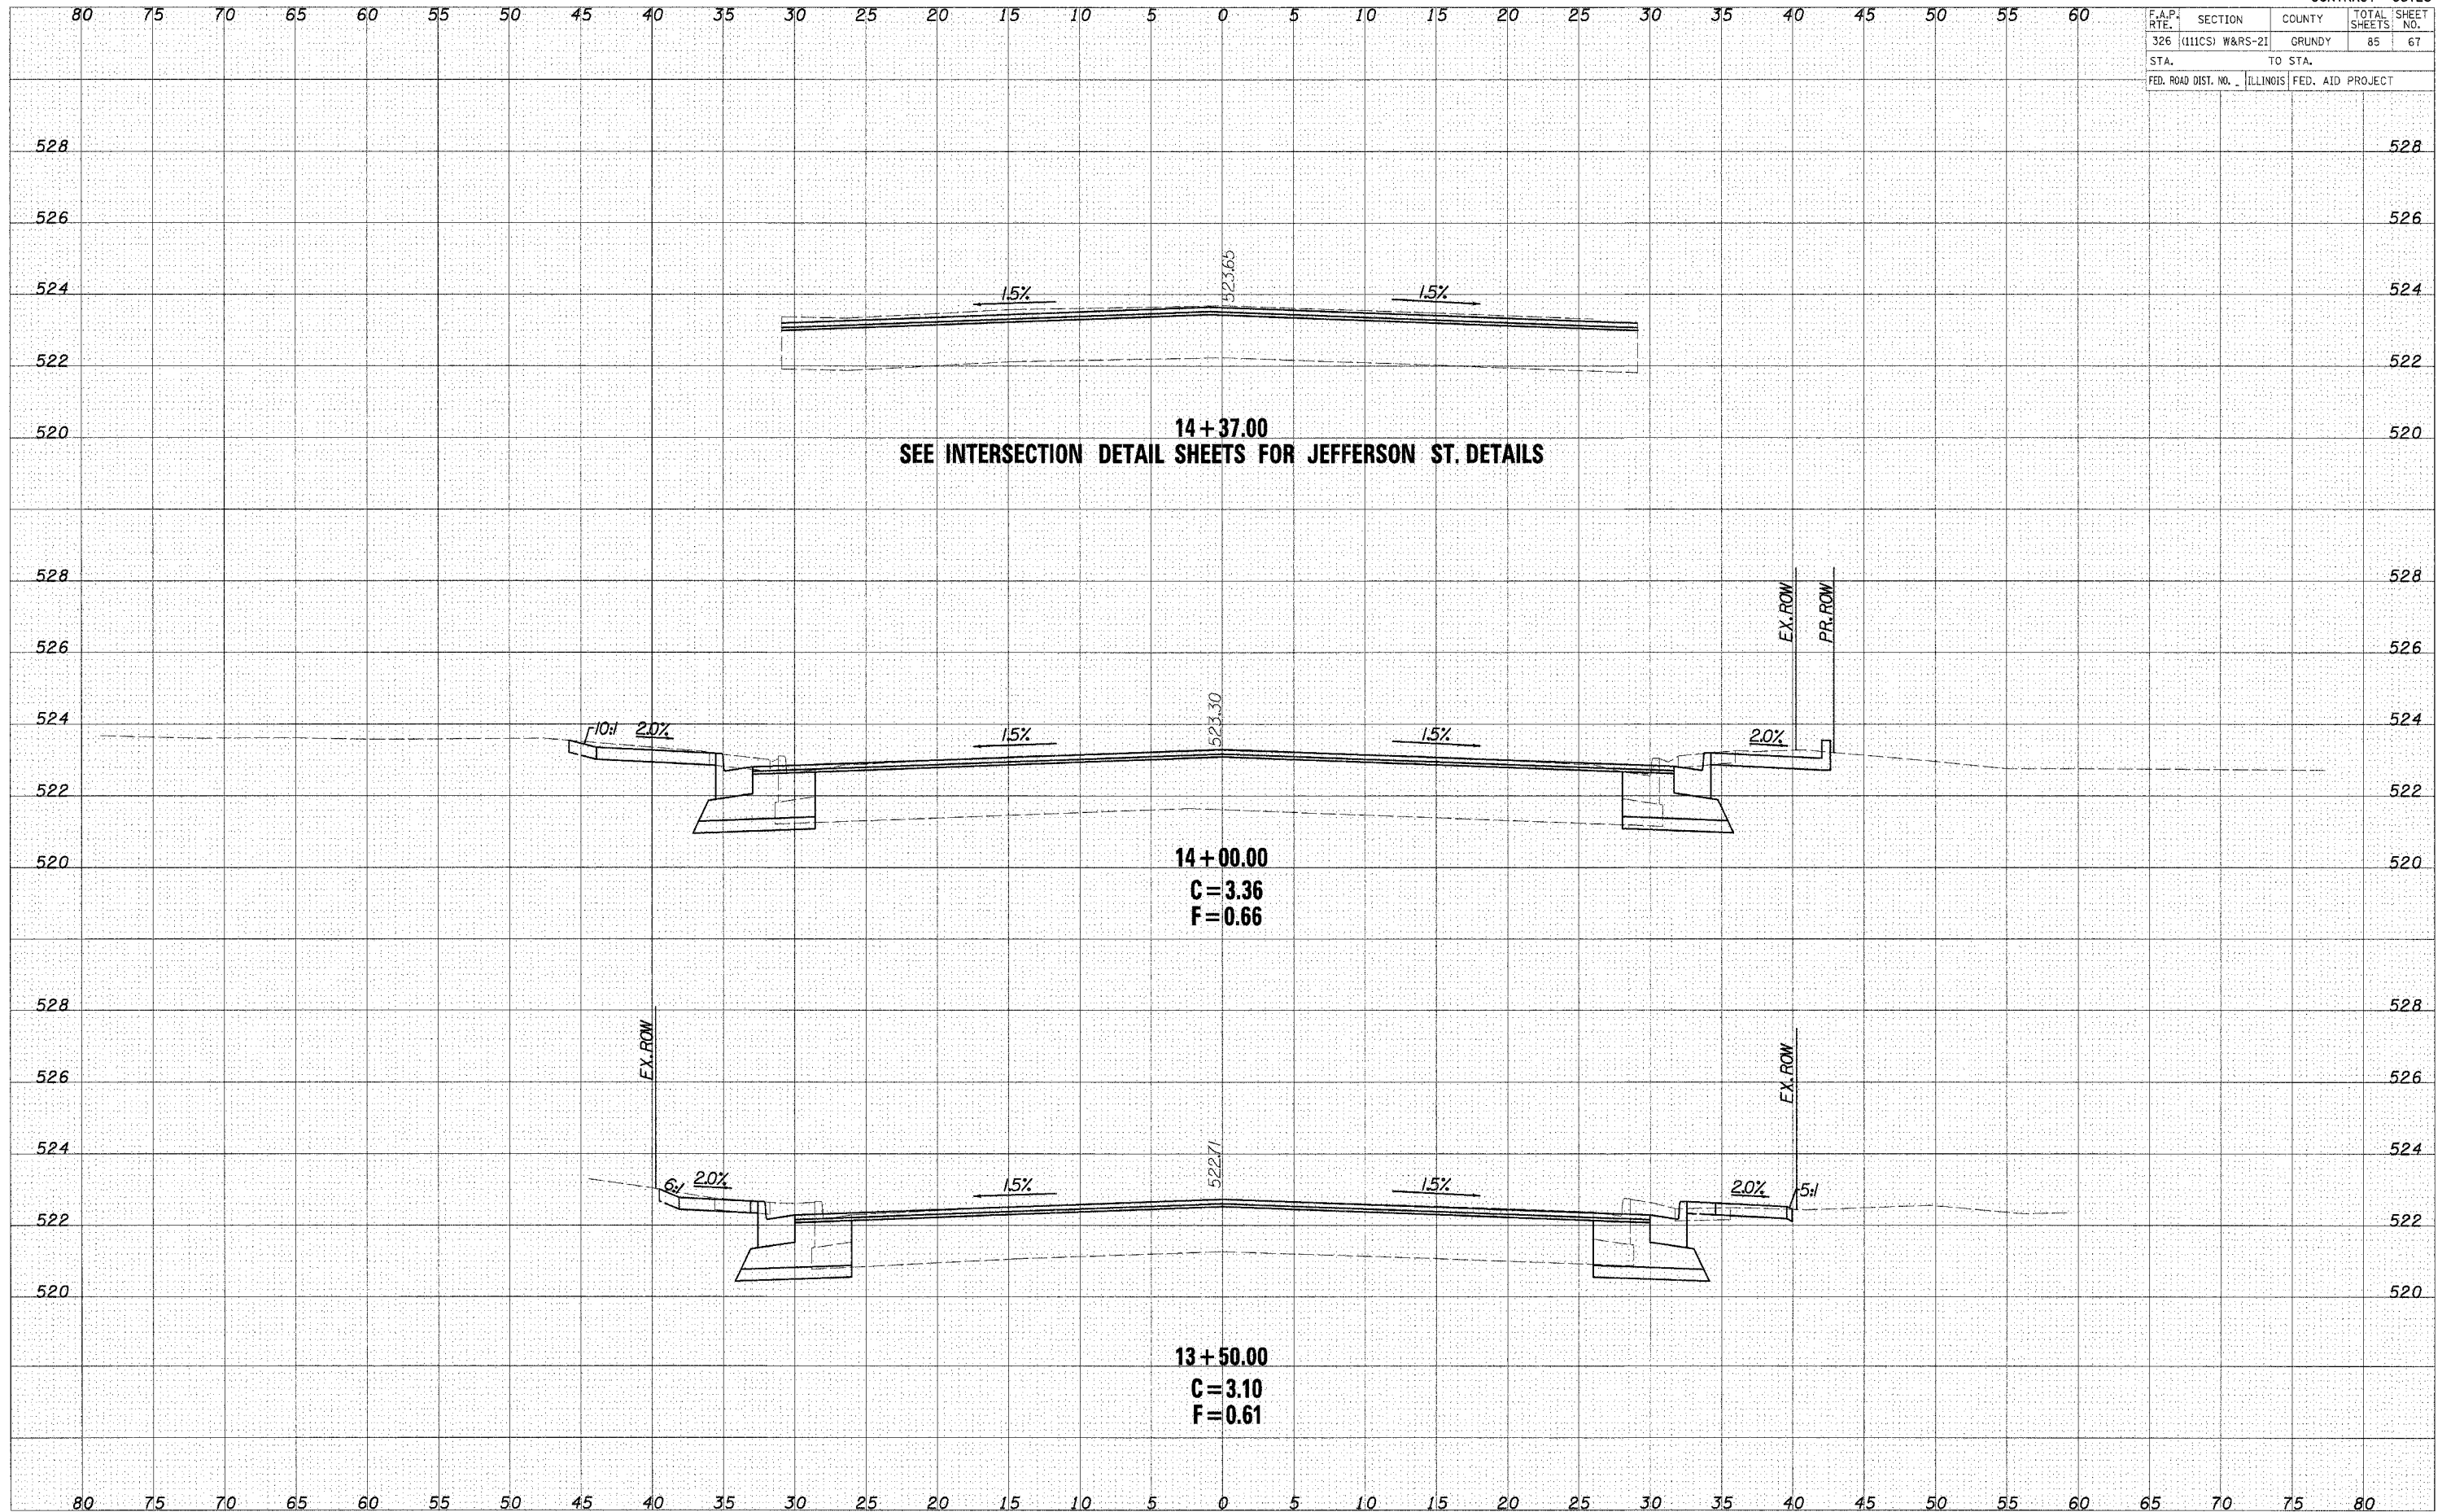

14+37.00
SEE INTERSECTION DETAIL SHEETS FOR JEFFERSON ST. DETAILS

14+00.00
C = 3.36
F = 0.66

13+50.00
C = 3.10
F = 0.61