


F.A.P. RTE.	SECTION	COUNTY	TOTAL SHEETS	SHEET NO.
326	(111CS) W&RS-21	GRUNDY	85	81
STA.		TO STA.		
FED. ROAD DIST. NO.		ILLINOIS FED. AID PROJECT		

DATE	BT
DESIGNED	PLOTTED
TEMPLATE	AREAS CHECKED
NO.	

DATE	BT
DESIGNED	PLOTTED
TEMPLATE	AREAS CHECKED
NO.	

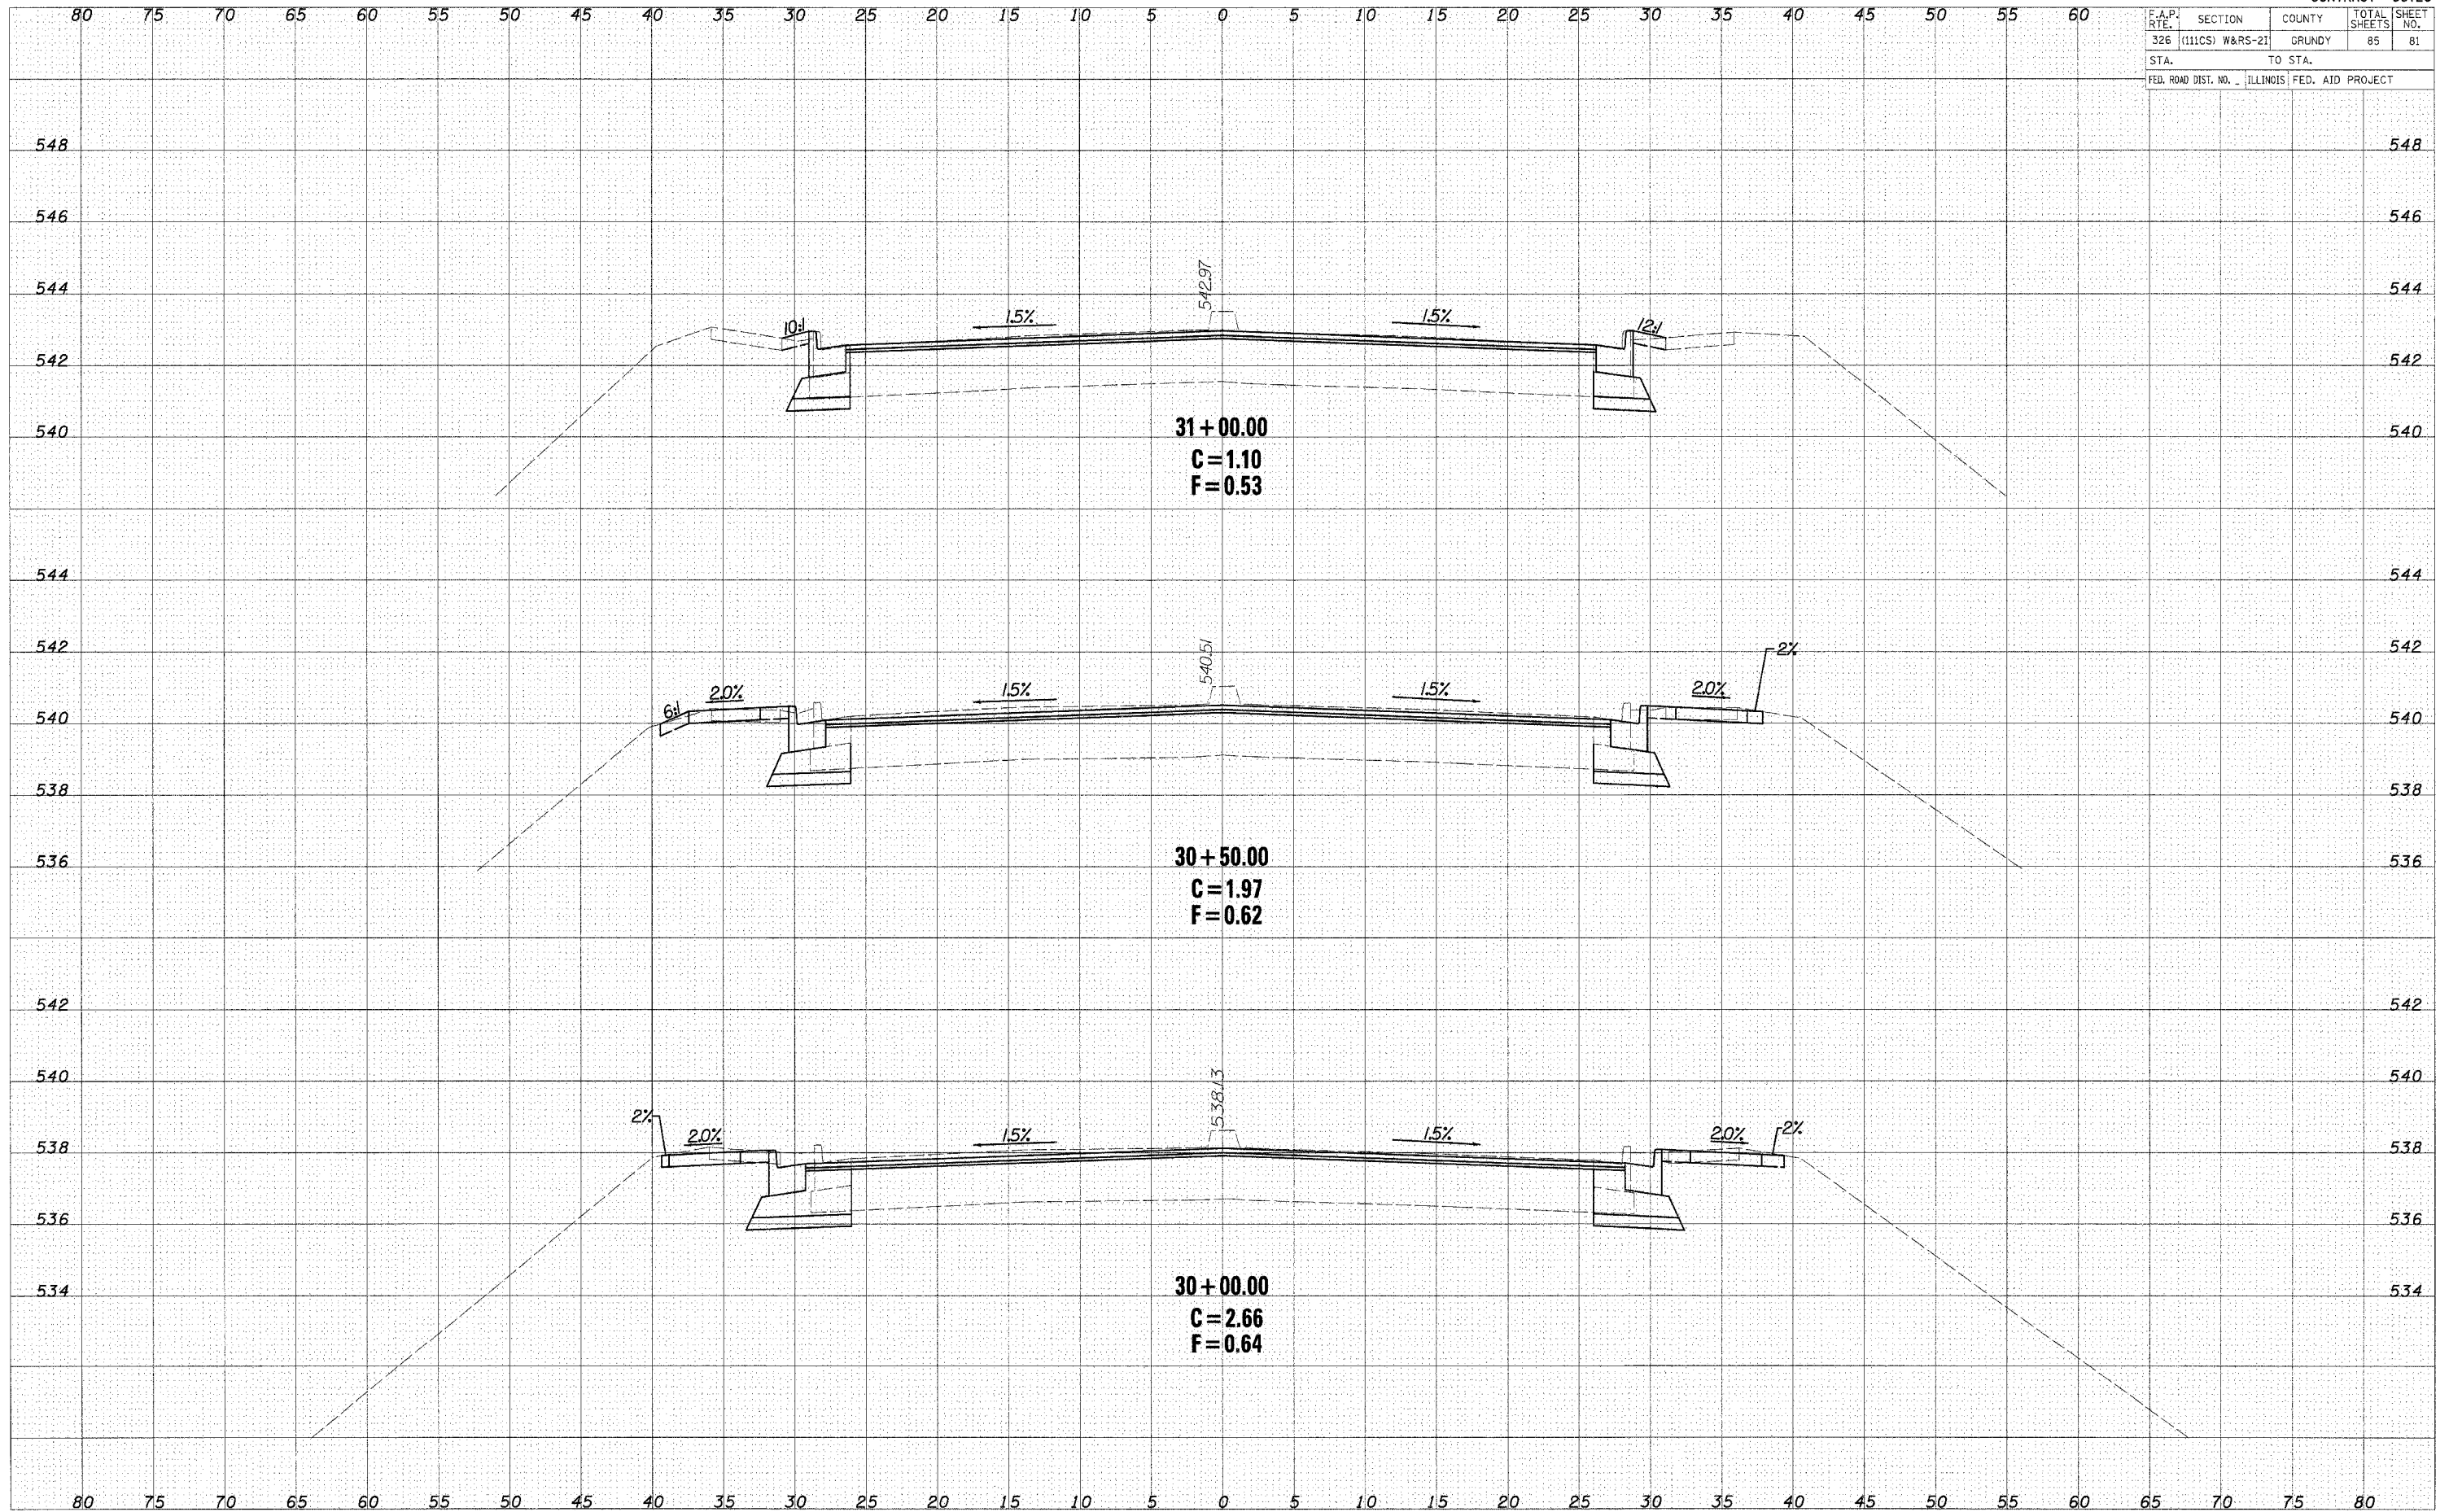

CROSS SECTIONS - IL ROUTE 47