


F.A.P. RTE.	SECTION	COUNTY	TOTAL SHEETS	SHEET NO.
326	(111CS) W&RS-21	GRUNDY	85	82
STA.		TO STA.		
FED. ROAD DIST. NO.	ILLINOIS	FED. AID PROJECT		

DATE	BY	DESIGNED	PLOTTED
		NOTE BOOK	TEMPLATE
		AREAS	CHECKED

DATE	BY	DESIGNED	PLOTTED
		NOTE BOOK	TEMPLATE
		AREAS	CHECKED

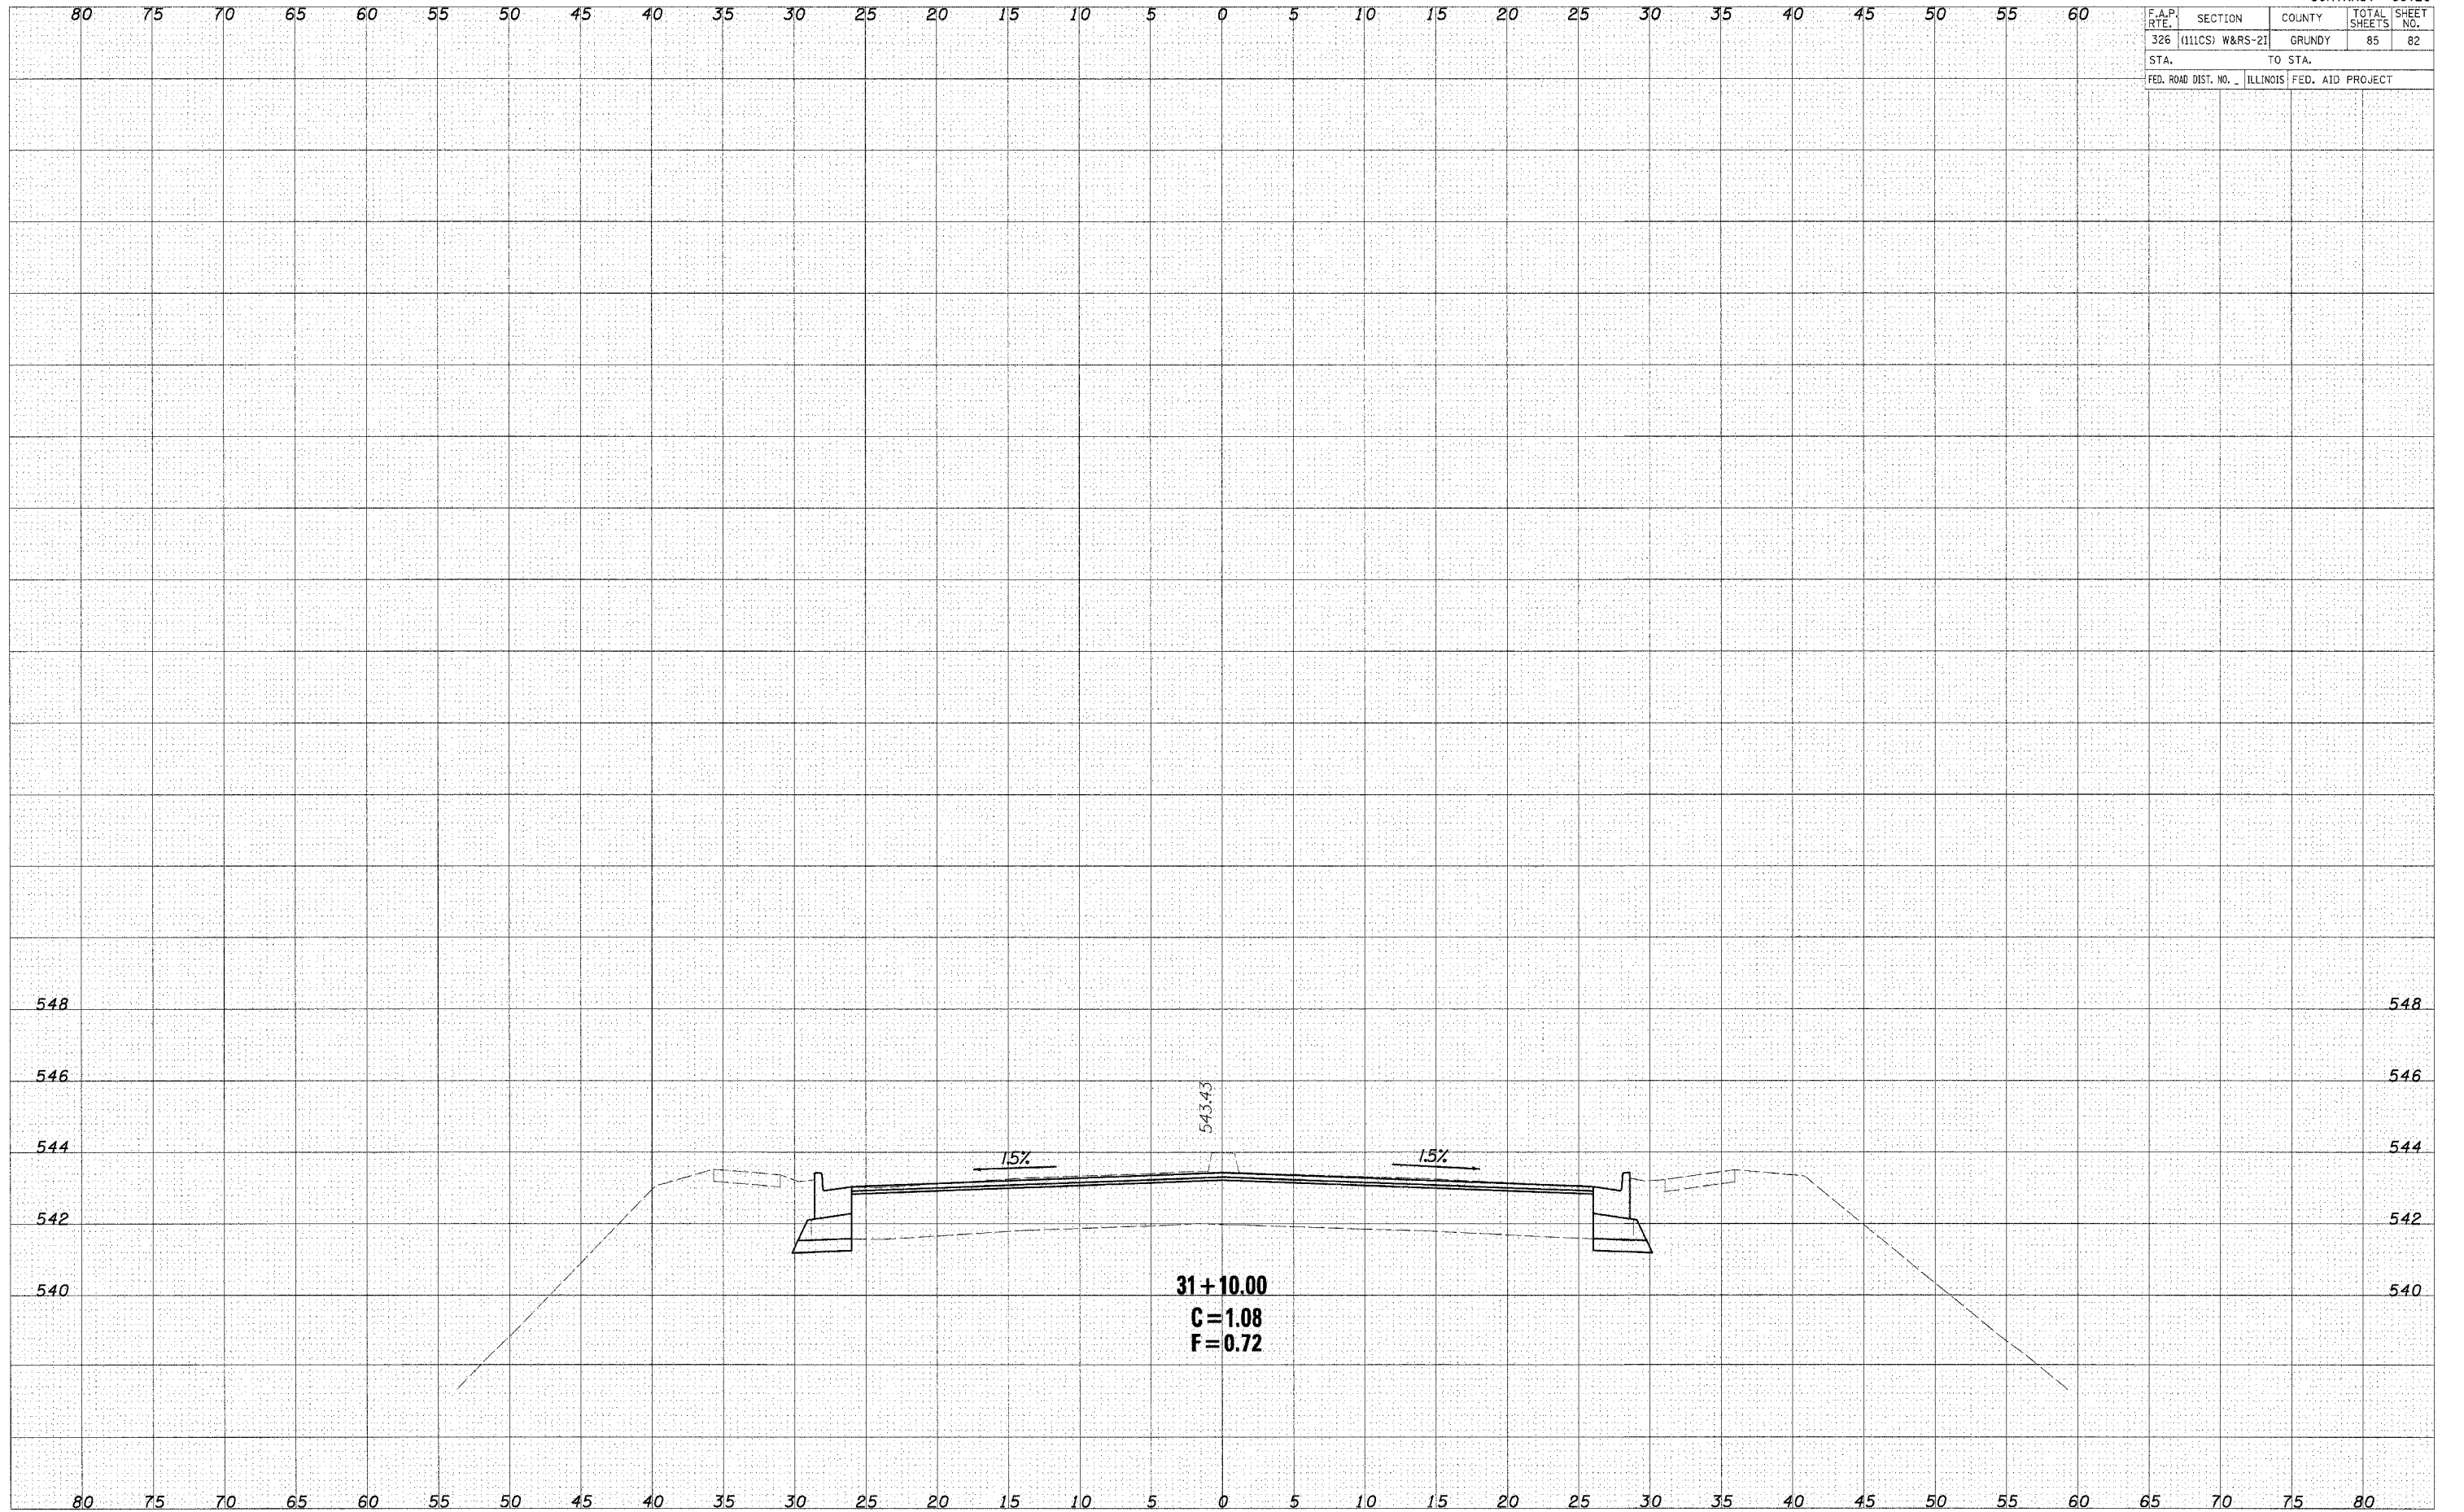

CROSS SECTIONS - IL ROUTE 47