


CONTRACT #66720

F.A.P. RTE.	SECTION	COUNTY	TOTAL SHEETS	SHEET NO.
326	(111CS) W&RS-21	GRUNDY	85	84
STA.		TO STA.		
FED. ROAD DIST. NO.		ILLINOIS FED. AID PROJECT		

FINAL SURVEY	NO. 10	DATE
NO. 10	DATE	BY
NO. 10	DATE	BY
NO. 10	DATE	BY

ORIGINAL SURVEY	NO. 10	DATE
NO. 10	DATE	BY
NO. 10	DATE	BY
NO. 10	DATE	BY

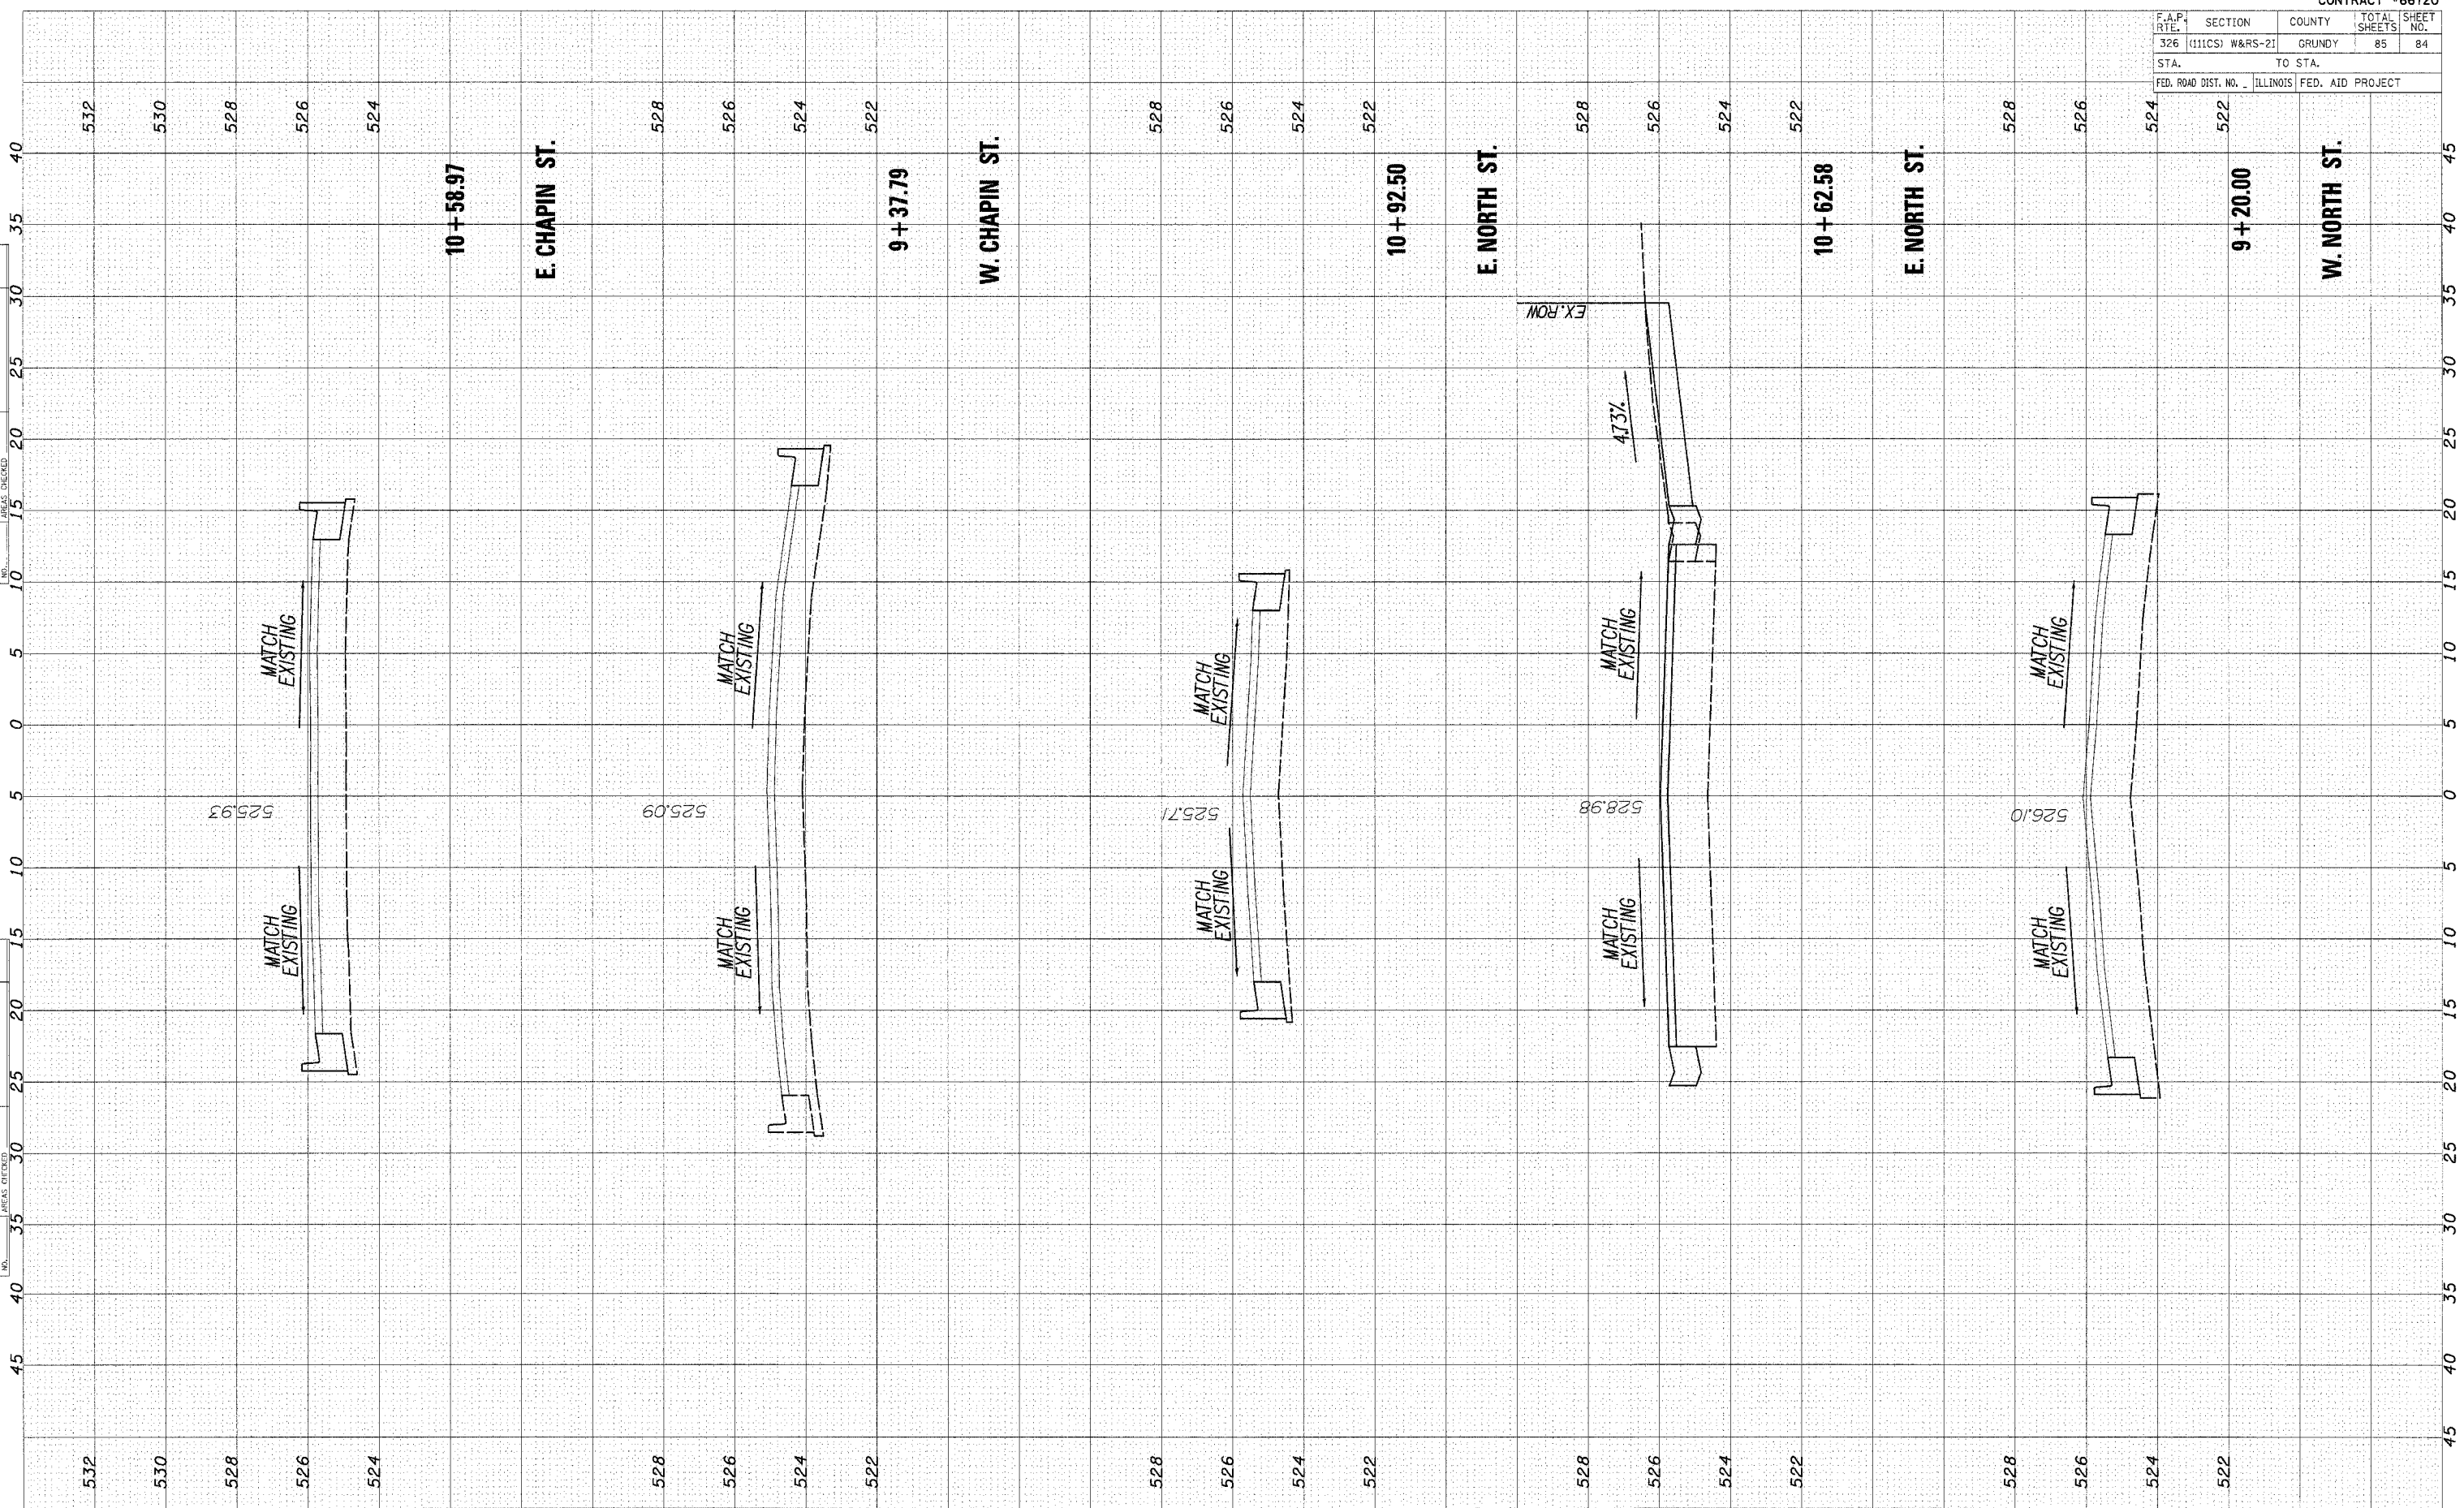

CROSS SECTIONS - NORTH ST./CHAPIN ST.