


**MAINLINE  
TYPICAL SECTION  
STA. 819 + 51.05 TO STA. 1200 + 73.48  
WEST BOUND**

**EXISTING TYPICAL**

**MAINLINE  
TYPICAL SECTION  
STA. 819 + 51.05 TO STA. 1200 + 73.48  
EAST BOUND**

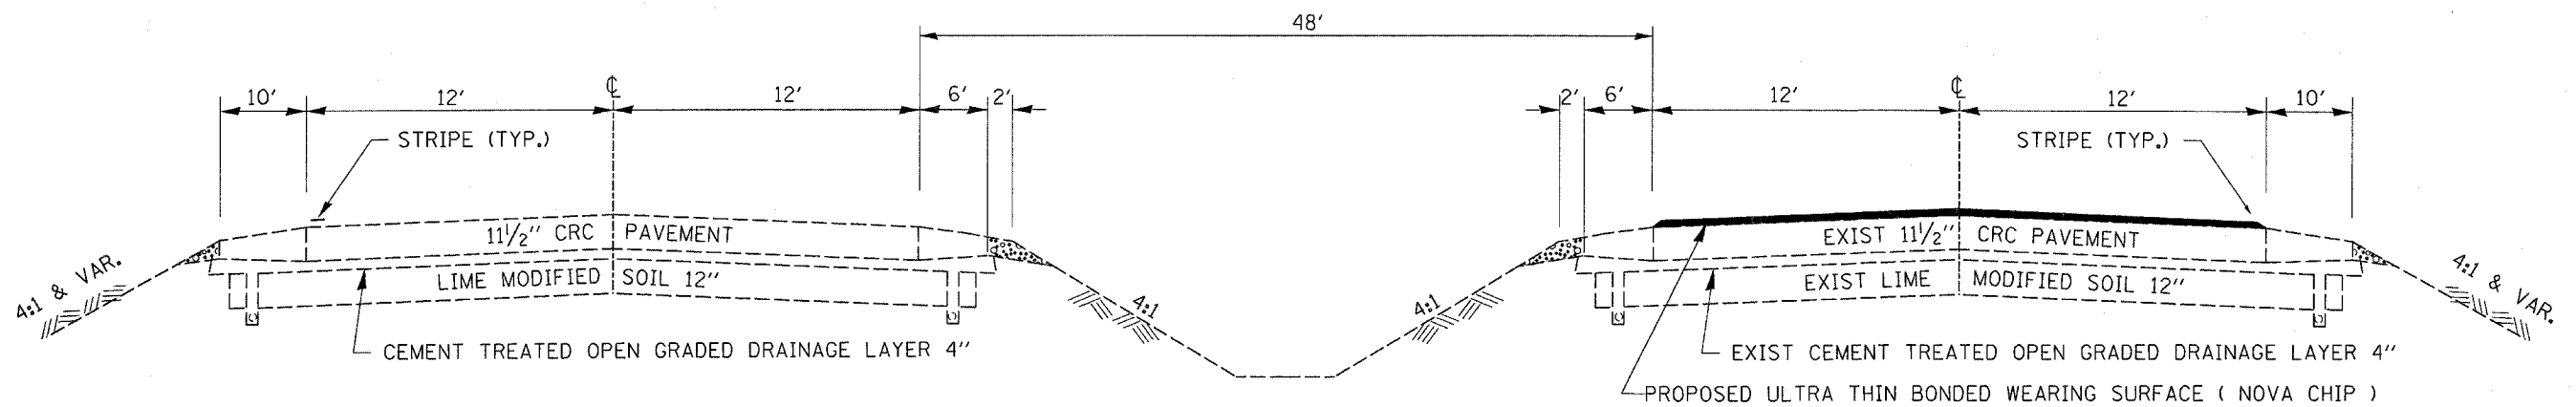

**MAINLINE  
TYPICAL SECTION  
STA. 819 + 51.05 TO STA. 1200 + 73.48  
WEST BOUND**

**PROPOSED TYPICAL**

**MAINLINE  
TYPICAL SECTION  
STA. 819 + 51.05 TO STA. 1200 + 73.48  
EAST BOUND**

FILE NAME = c:\projects\ed0908\vooversht.dgn	USER NAME = fergusonso	DESIGNED -	REVISED -	<b>STATE OF ILLINOIS DEPARTMENT OF TRANSPORTATION</b>	<b>TYPICAL SECTIONS</b>			F.A.J. RTE. I-80	SECTION ( 32-2 ) RS-3	COUNTY GRUNDY	TOTAL SHEETS 9	SHEET NO. 5
	PLOT SCALE = 50.0000' / IN.	CHECKED -	REVISED -		SCALE:	SHEET NO.	OF	SHEETS	STA.	TO STA.	FED. ROAD DIST. NO.	ILLINOIS FED. AID PROJECT
	PLOT DATE = Mar 31, 2008 - 04:15:28 PM	DATE -	REVISED -		CONTRACT NO. 66737							