




**PROJECT BEGINS
MILE MARKER 105
STA. 819 + 51.05**

**END PROJECT
MILE MARKER 112
STA. 1200 + 73.48**

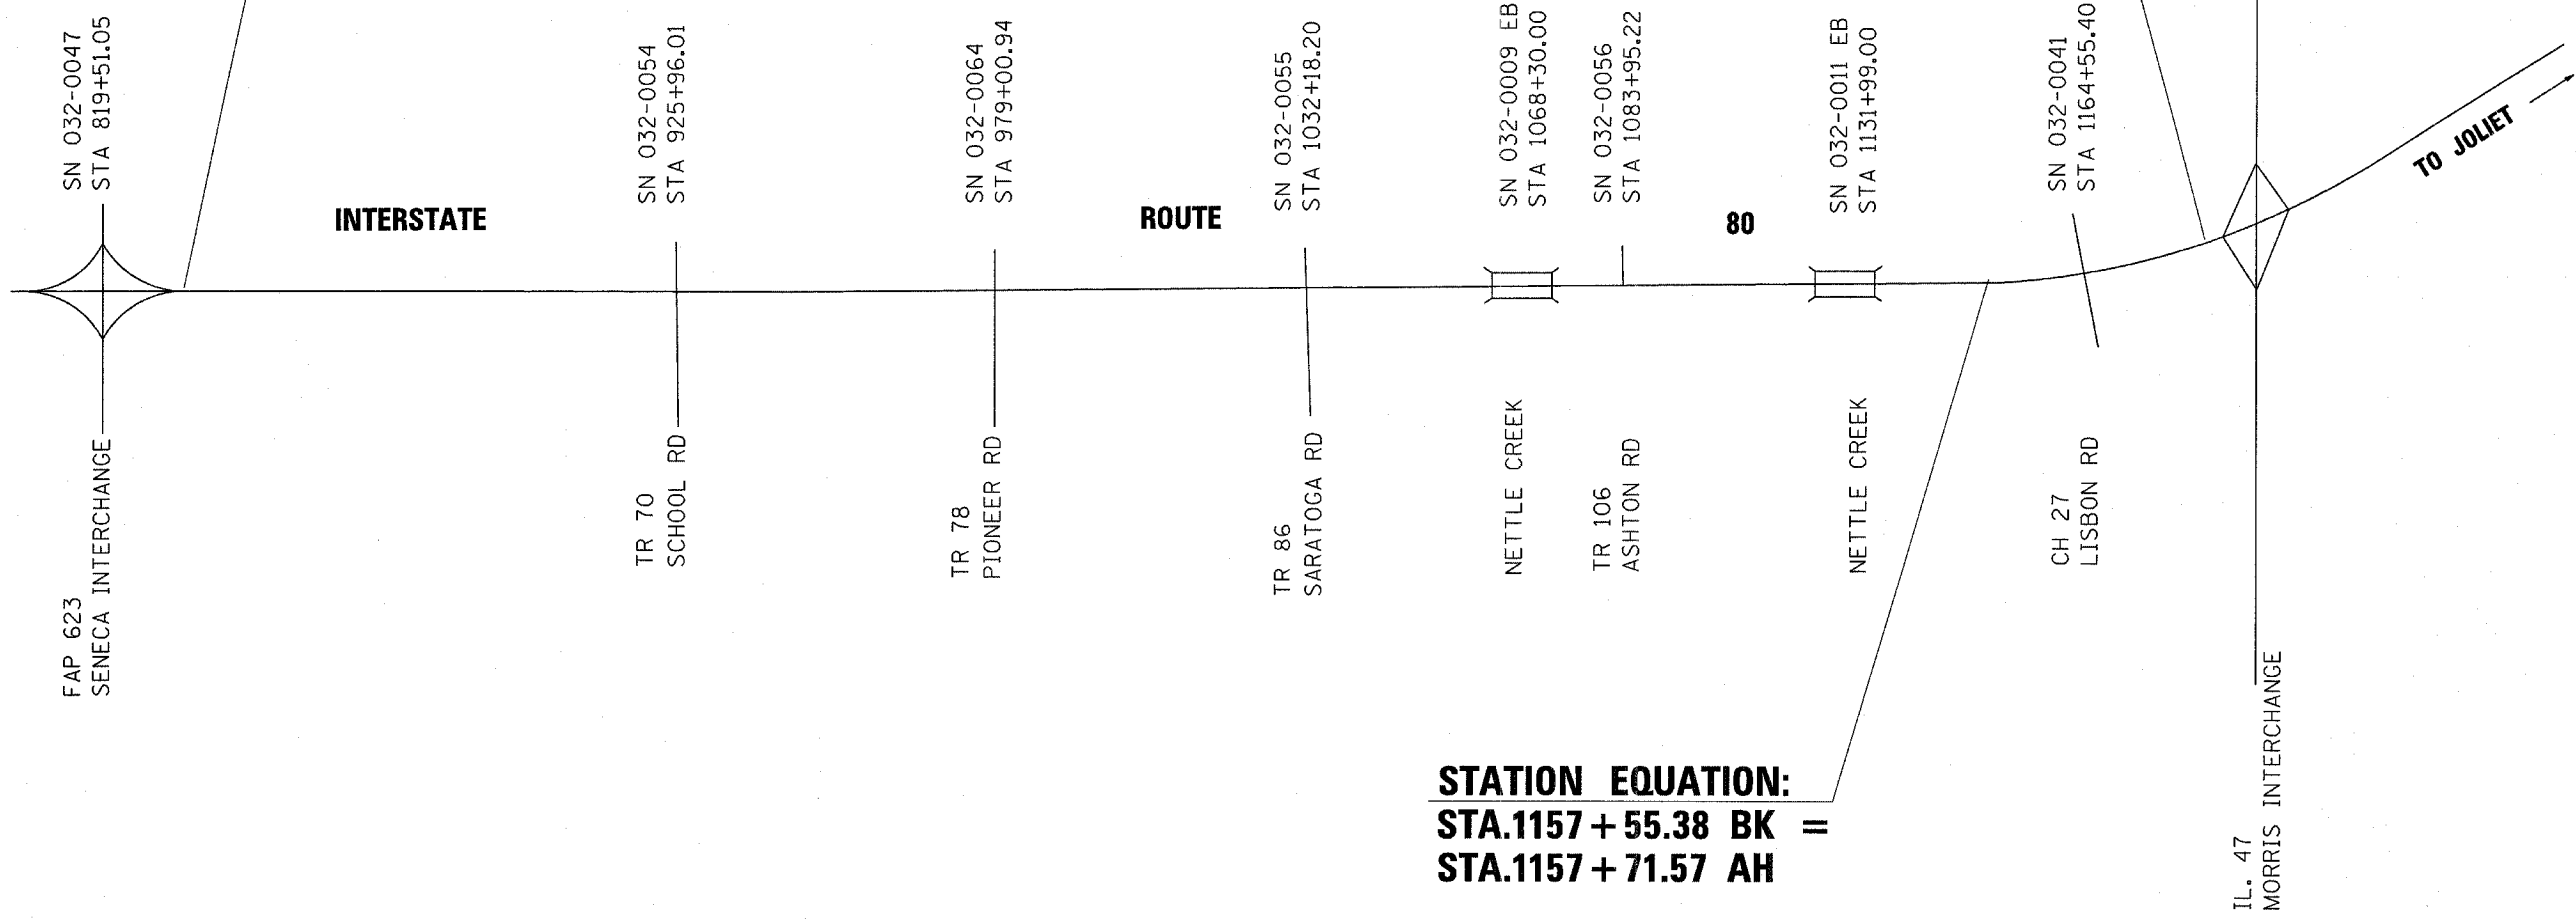

**STATION EQUATION:
STA.1157 + 55.38 BK =
STA.1157 + 71.57 AH**

FILE NAME = c:\projects\ed0908\vooversht.dgn	USER NAME = fergusonsa	DESIGNED -	REVISED -	STATE OF ILLINOIS DEPARTMENT OF TRANSPORTATION	PROJECT LAYOUT SHEET			F.A.I. RTE.	SECTION	COUNTY	TOTAL SHEETS	SHEET NO.
	PLOT SCALE = 50.0000' / IN.	CHECKED -	REVISED -					I-80	(32-2) RS-3	GRUNDY	9	6
	PLOT DATE = Mar 31, 2008 - 04:59:23 PM	DATE -	REVISED -					CONTRACT NO. 66737				
				SCALE:	SHEET NO.	OF	SHEETS	STA.	TO STA.	FED. ROAD DIST. NO. ILLINOIS FED. AID PROJECT		