



MATCH LINE STA. 68+00

MATCH LINE STA. 83+00

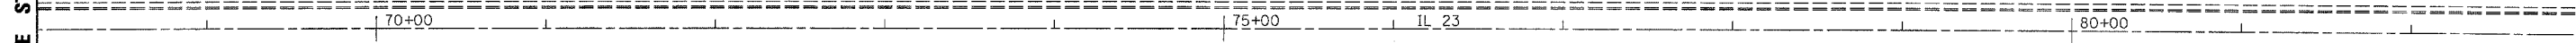

MATCH LINE STA. 83+00

MATCH LINE STA. 98+00

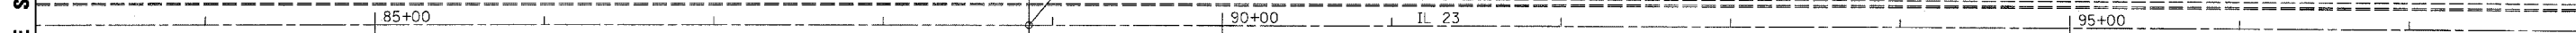

FILE NAME =  
c:\projects\ed01508\sheet.dgn

USER NAME = duncanbd  
PLOT SCALE = 50.0000' / IN.  
PLOT DATE = Mar 21, 2008 - 01:58:48 PM

DESIGNED -  
DRAWN -  
CHECKED -  
DATE -

REVISED -  
REVISED -  
REVISED -  
REVISED -

**STATE OF ILLINOIS  
DEPARTMENT OF TRANSPORTATION**

**PLAN VIEW**  
SCALE: 50 SHEET NO. OF SHEETS STA. 68+00 TO STA. 98+00

F.A.P. RTE.	SECTION	COUNTY	TOTAL SHEETS	SHEET NO.
68	(30,31,31X)RS-3		30	12
FED. ROAD DIST. NO. ILLINOIS FED. AID PROJECT			CONTRACT NO. 66749	

\*LASALLE & DEKALB