



EXISTING TYPICAL SECTION 4

STA. 1385+90 TO STA. 1388+85

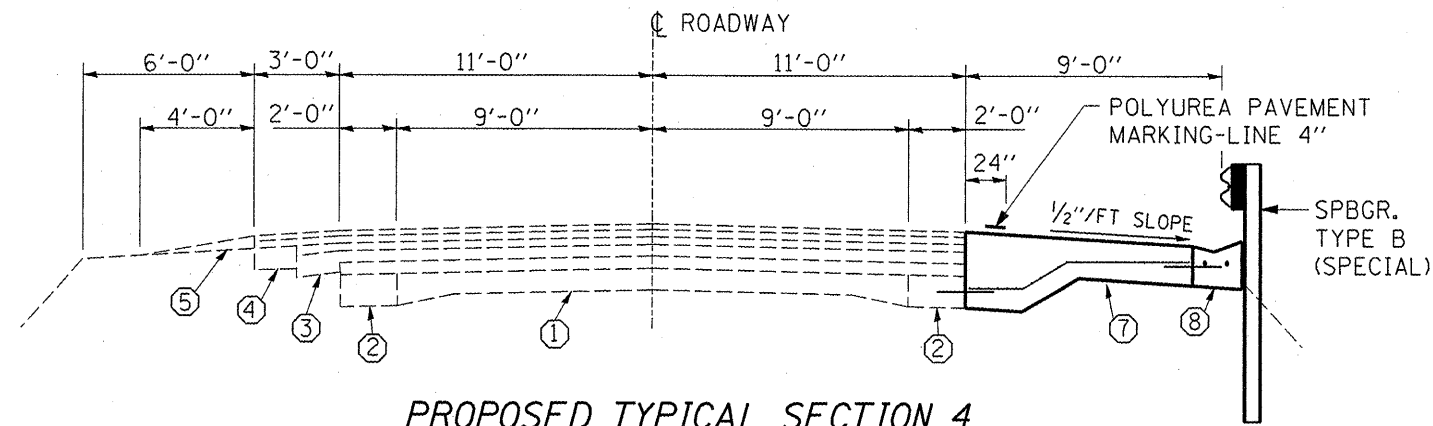


PROPOSED TYPICAL SECTION 4

STA. 1385+90 TO STA. 1388+85

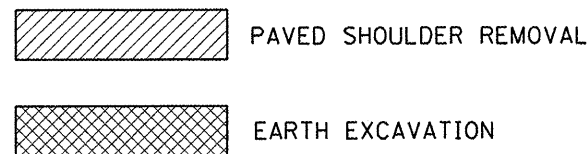


LEGEND

- ① PCC PAVEMENT 9''-6''-9''
- ② PCC WIDENING 9'' WITH ±13'' HOT-MIX ASPHALT OVERLAY
- ③ HOT-MIX ASPHALT SHOULDER 6'' WITH ±7'' HOT-MIX ASPHALT OVERLAY
- ④ HOT-MIX ASPHALT WIDENING 9'' WITH ±3'' HOT-MIX ASPHALT OVERLAY
- ⑤ AGGREGATE SHOULDER
- ⑥ HOT-MIX ASPHALT SHOULDER 9''
- ⑦ PCC SHOULDERS 11'' (SPECIAL)
- ⑧ CONCRETE GUTTER, TYPE B (SPECIAL)

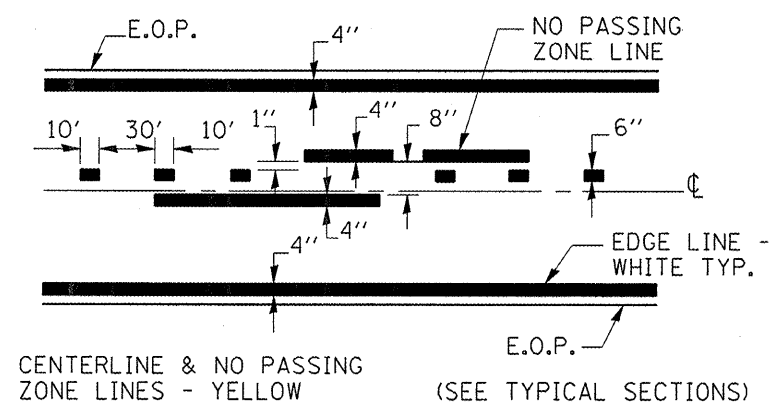


PAVEMENT MARKING

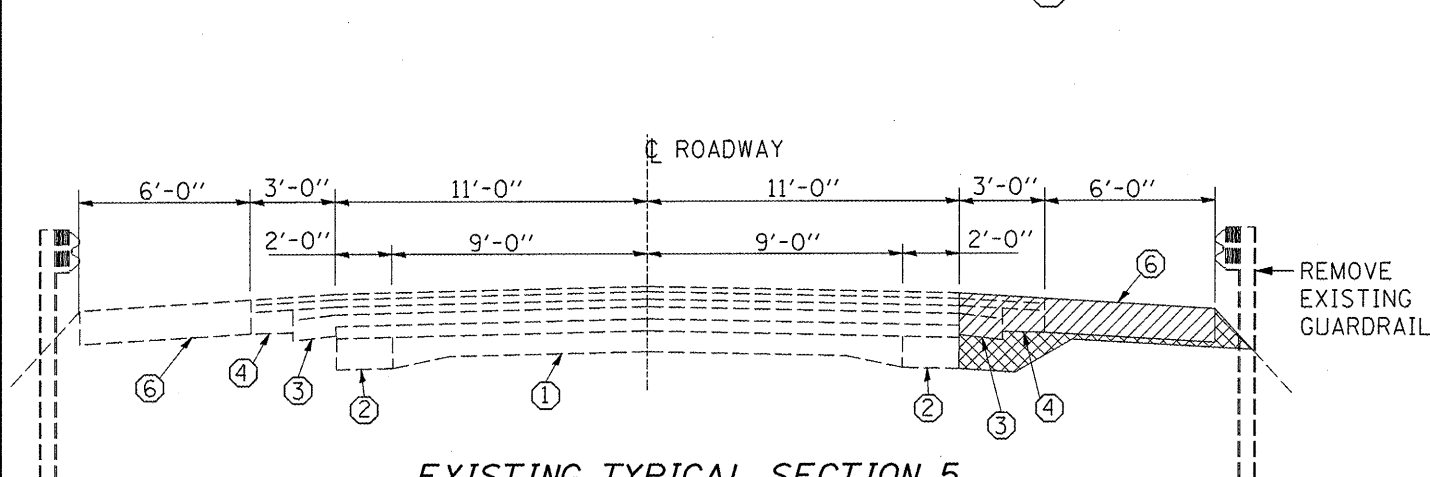

EXISTING TYPICAL SECTION 5

STA. 1388+85 TO STA. 1389+42

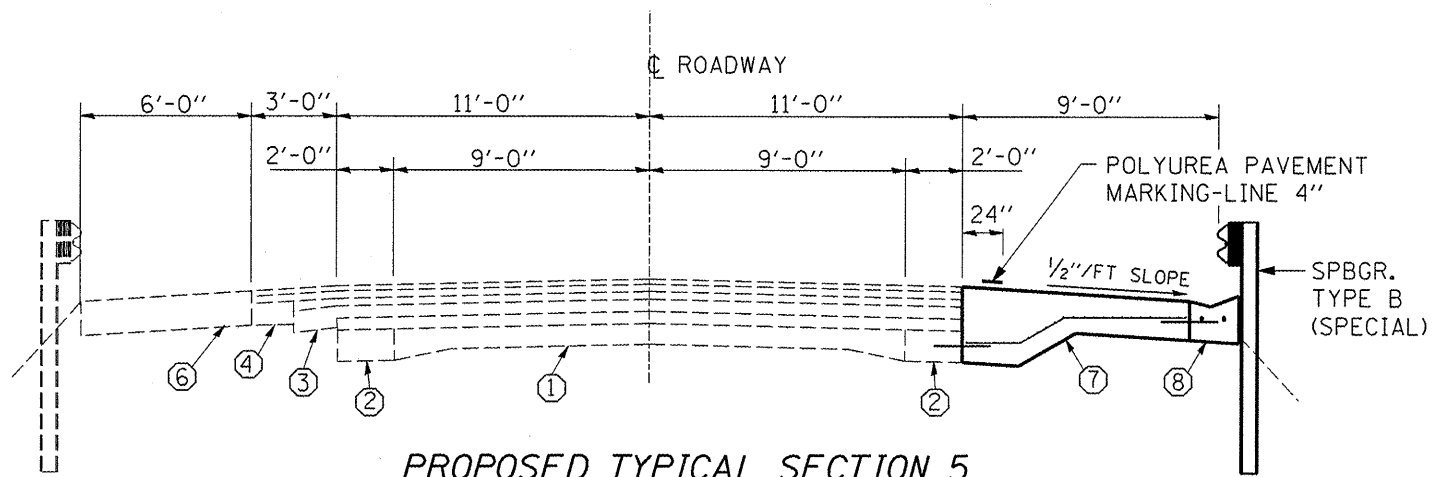

PROPOSED TYPICAL SECTION 5

STA. 1388+85 TO STA. 1389+42

FILE NAME = c:\projects\main09\cm307\details.dgn	USER NAME = carpenterdj	DESIGNED - ----	REVISED - ----
		DRAWN - ----	REVISED - ----
		CHECKED - ----	REVISED - ----
		DATE - ----	REVISED - ----

**STATE OF ILLINOIS
DEPARTMENT OF TRANSPORTATION**

TYPICAL SECTIONS

SCALE: _____ STA. 1380+00 TO STA. 1393+00

F.A.P. RTE. 317	SECTION (221)-1	COUNTY IROQUOIS	TOTAL SHEETS 13	SHEET NO. 5
FED. ROAD DIST. NO. - ILLINOIS STATE AID PROJECT			CONTRACT NO. 66755	