


 PAVED SHOULDER REMOVAL

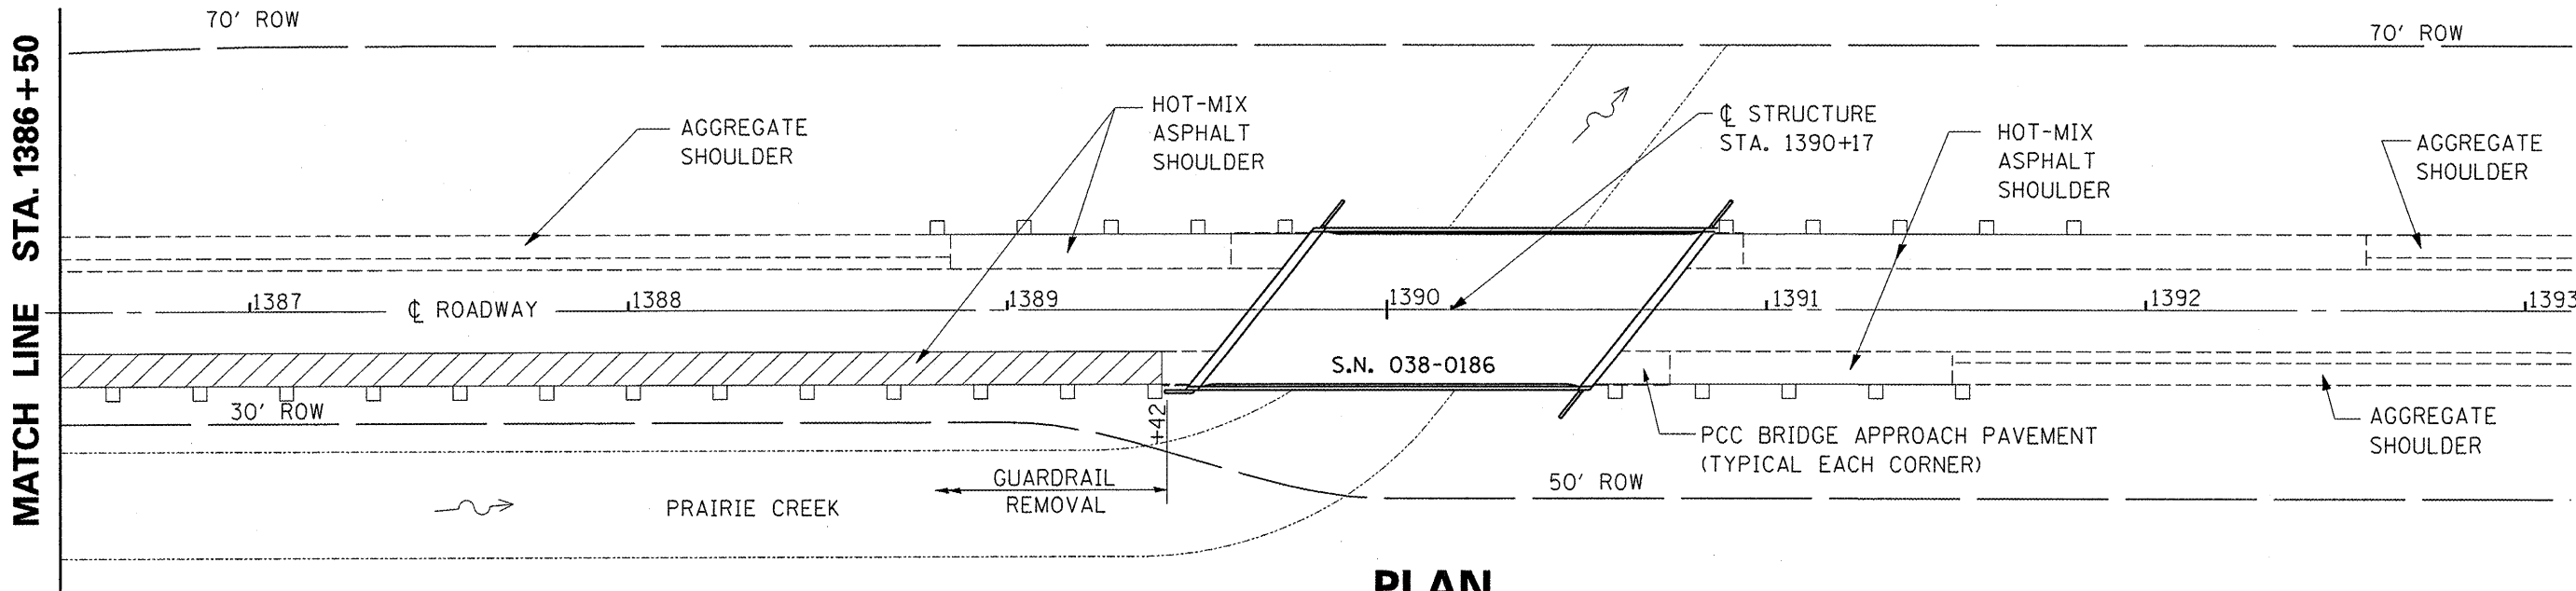

PLAN

FILE NAME = c:\projects\main\09\om307\details.dgn	USER NAME = carpenterdj	DESIGNED - ---	REVISED - ---
		DRAWN - ---	REVISED - ---
		CHECKED - ---	REVISED - ---
		DATE - ---	REVISED - ---

**STATE OF ILLINOIS
DEPARTMENT OF TRANSPORTATION**

EXISTING PLAN

SCALE: _____ STA. 1380+00 TO STA. 1393+00

F.A.P. RTE. 317	SECTION (221)-1	COUNTY IROQUOIS	TOTAL SHEETS 13	SHEET NO. 6
FED. ROAD DIST. NO. - ILLINOIS STATE AID PROJECT			CONTRACT NO. 66755	