



SYMBOLS

- Work area
- Sign
- Barricade, or drum with steady burning lights
- Type III barricade with flashing lights
- Traffic signal with back plate
- Traffic signal with back plate and microwave detector
- Temporary rumble strip (when specified)
- Vertical panel (back to back)

NOTE: THIS DETAIL SHALL BE USED WITH TRAFFIC CONTROL AND PROTECTION STANDARD 701316.

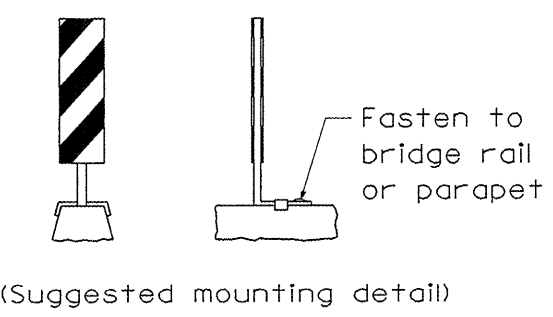

VERTICAL PANELS

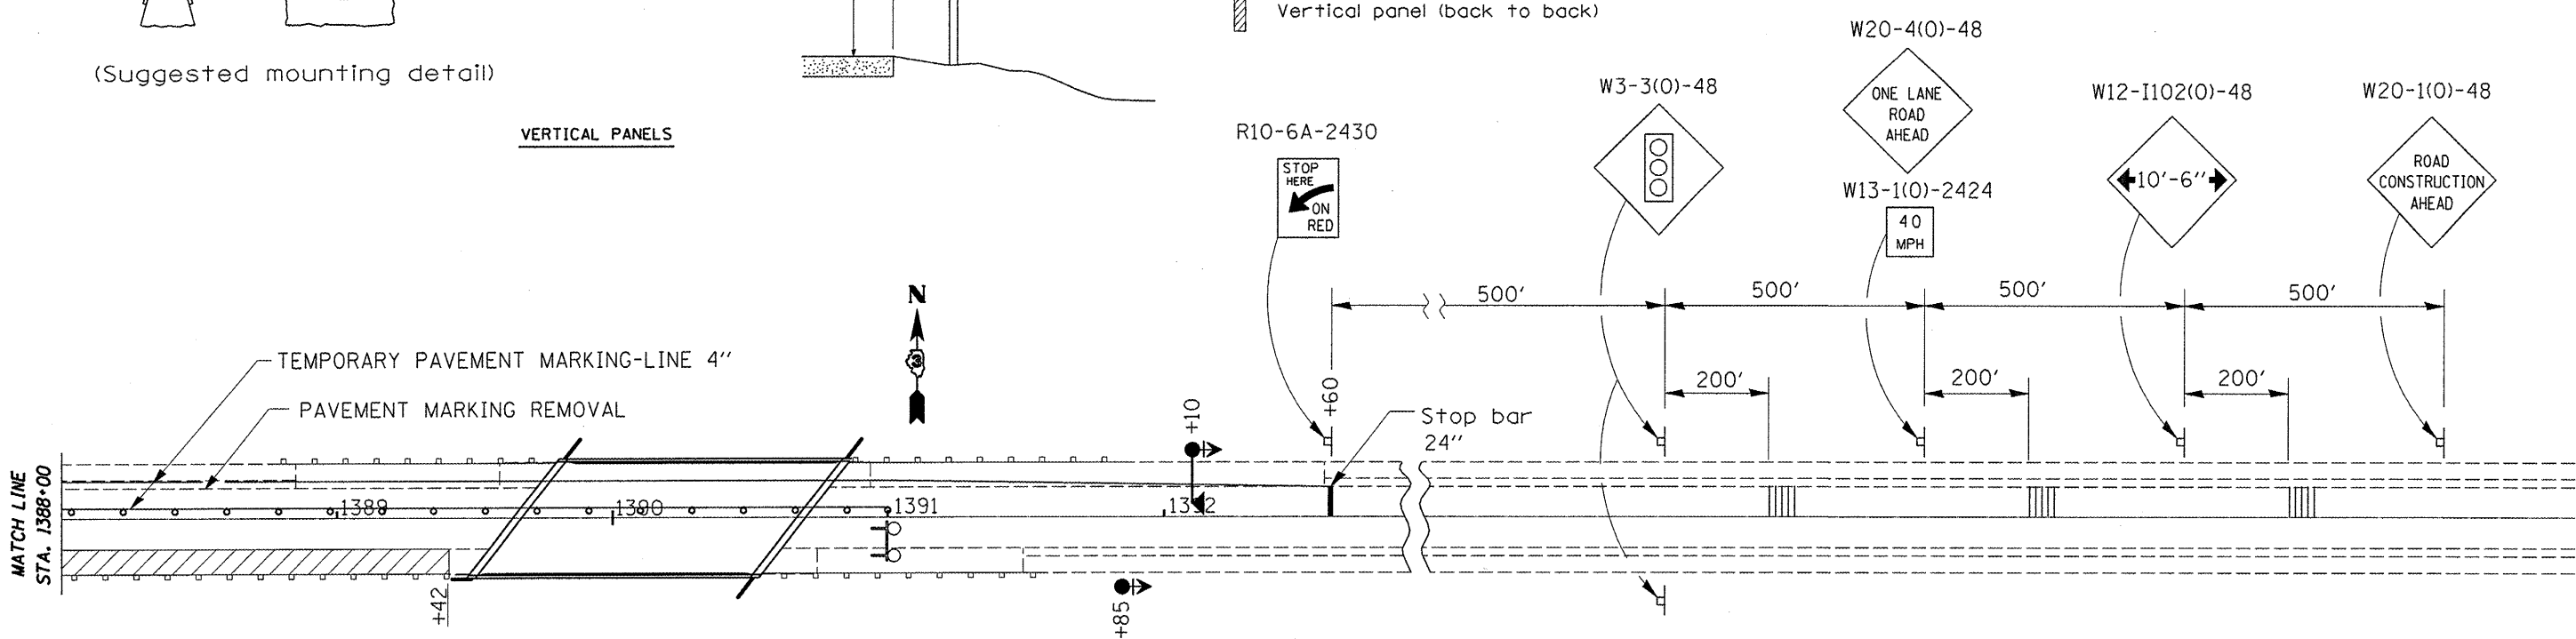

FILE NAME = c:\projects\cm01\cm07\details.dgn	USER NAME = carpenterdj	DESIGNED - ---	REVISED - ---
		DRAWN - ---	REVISED - ---
		CHECKED - ---	REVISED - ---
		DATE - ---	REVISED - ---

**STATE OF ILLINOIS
DEPARTMENT OF TRANSPORTATION**

TRAFFIC CONTROL SUPPLEMENTAL DETAILS

SCALE: _____ STA. 1380+00 TO STA. 1393+00

F.A.P. RTE. 317	SECTION (221)-1	COUNTY IROQUOIS	TOTAL SHEETS 13	SHEET NO. 8
FED. ROAD DIST. NO. ILLINOIS STATE AID PROJECT			CONTRACT NO. 66755	