

TO BE POST MOUNTED AS SHOWN ELSEWHERE IN THE PLANS.

THE CONTRACTOR SHALL NOTIFY THE ENGINEER A MINIMUM OF 21 CALENDAR DAYS PRIOR TO INSTALLING ANY TRAFFIC CONTROL DEVICES THAT WILL RESTRICT THE PAVEMENT WIDTH.

THE CONTRACTOR SHALL BE RESPONSIBLE FOR COORDINATING WITH THE ENGINEER TO MEET THIS REQUIREMENT.

WIDTH RESTRICTION SIGNING DETAILS

PROJECT LOCATION
S.N. 038-0186



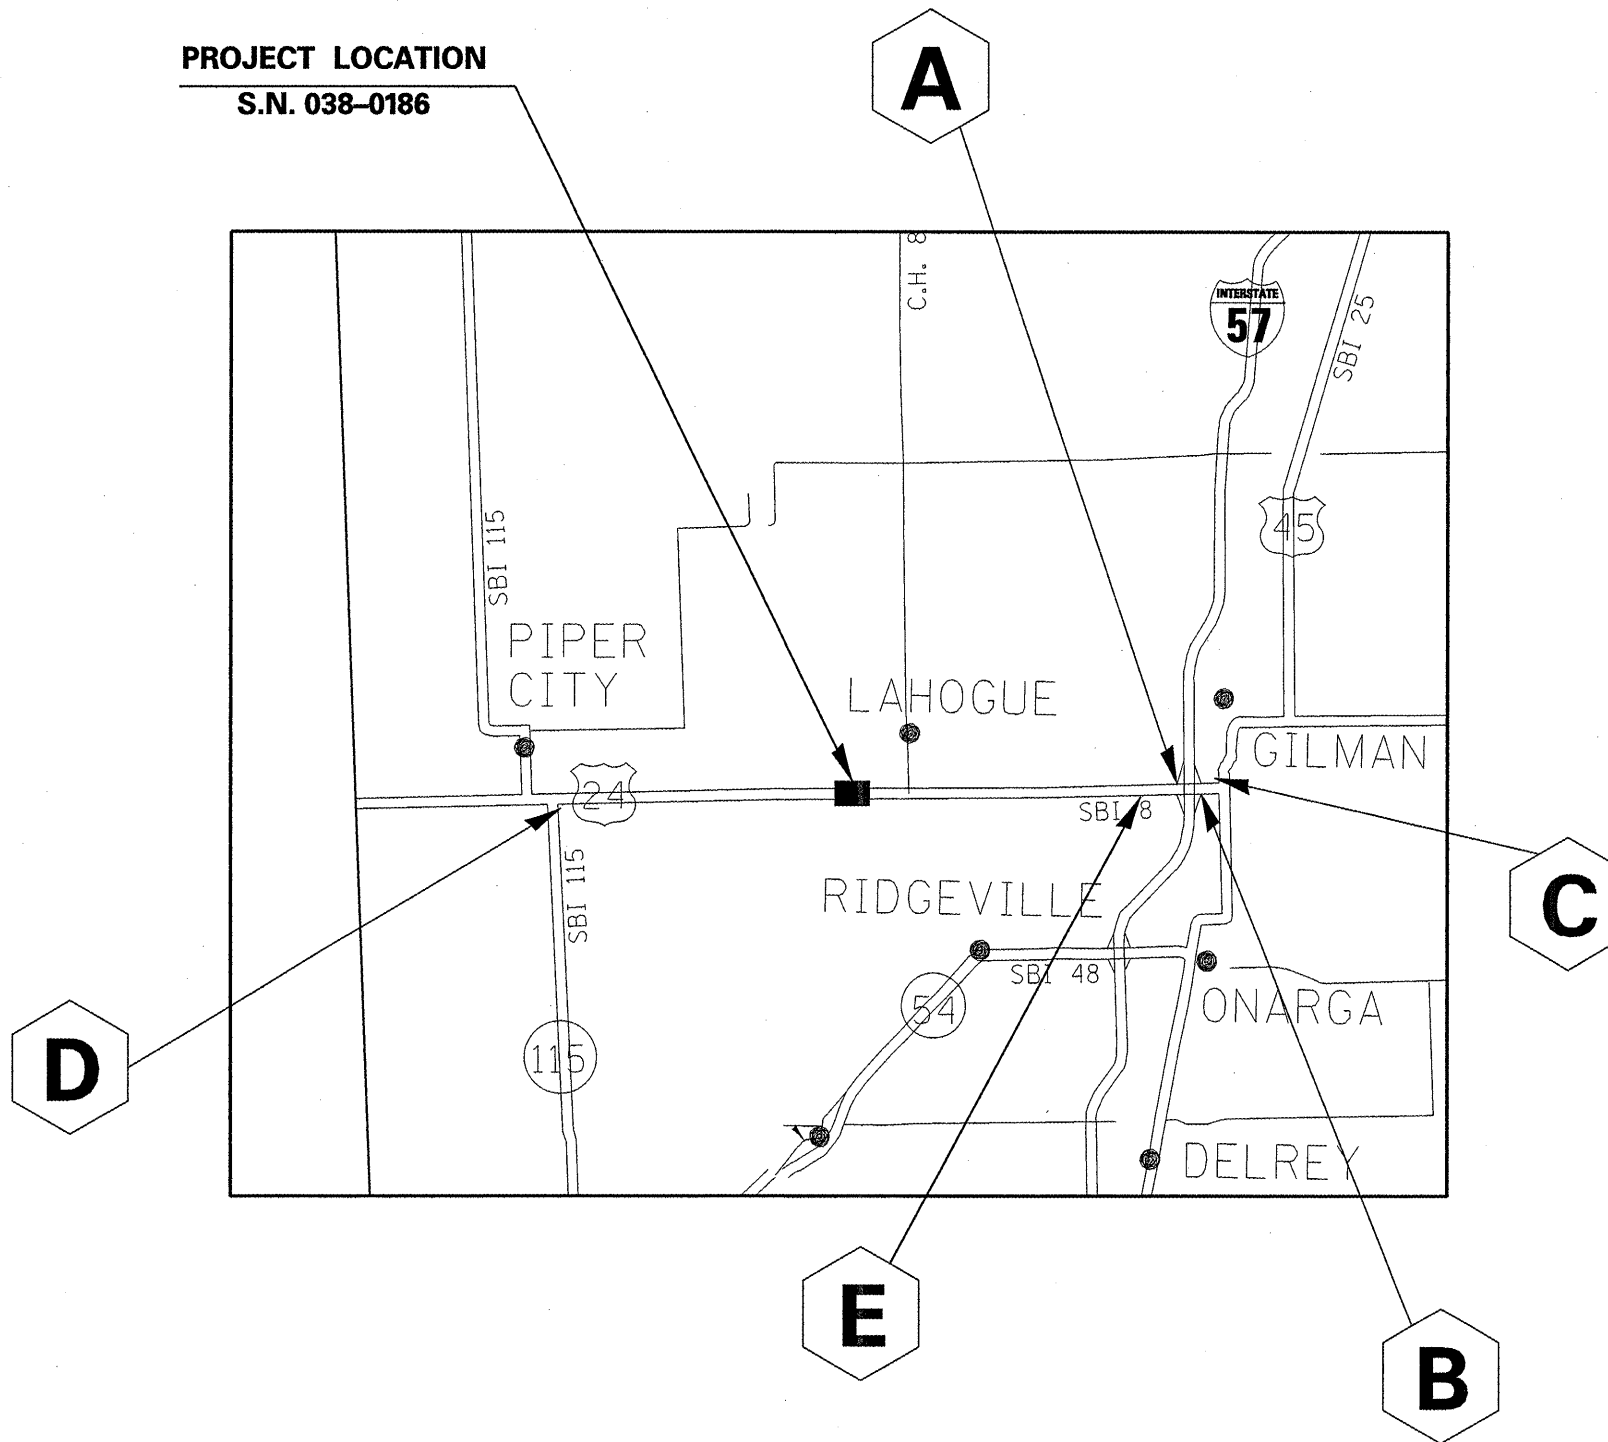



TABLE OF WIDTH RESTRICTION SIGNS				
NO. OF SIGNS	TYPE OF SIGN	SIGN	LOCATION	WIDTH RESTRICTION & MILES AHEAD
1	WIDTH RESTRICTION with W12-I101(O) & M6-1(RT)	A	TOP OF I-57 SOUTHBOUND OFF RAMP	10'-6" 4.4 MI AHEAD
1	WIDTH RESTRICTION with W12-I101(O) & M6-1(LT)	B	TOP OF I-57 NORTHBOUND OFF RAMP	10'-6" 4.6 MI AHEAD
1	WIDTH RESTRICTION with W12-I101(O) & M6-3	C	NW CORNER OF JUNCTION US 45 AND US 24	10'-6" 5.0 MI AHEAD
1	WIDTH RESTRICTION with W12-I101(O) & M6-3	D	SE CORNER OF JUNCTION US 24 AND IL 115	10'-6" 4.8 MI AHEAD
1	WIDTH RESTRICTION with W12-I101(O) & M6-3	E	1000 FEET WEST OF I-57	10'-6" 4.2 MI AHEAD

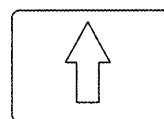

M6-3 21"X15"

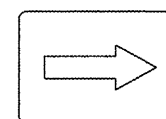

M6-1 21"X15" (RT)

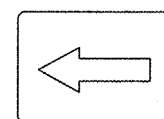

M6-1 21"X15" (LT)

FILE NAME = c:\projects\cmain09\cm307\details.dgn	USER NAME = carpenterdj	DESIGNED - ---	REVISED - ---
		DRAWN - ---	REVISED - ---
		CHECKED - ---	REVISED - ---
		DATE - ---	REVISED - ---

STATE OF ILLINOIS
DEPARTMENT OF TRANSPORTATION

WIDTH RESTRICTION SIGNING

SCALE: _____ STA. 1380+00 TO STA. 1393+00

F.A.P. RTE. 317	SECTION (22)1-1	COUNTY IROQUOIS	TOTAL SHEETS 13	SHEET NO. 9
CONTRACT NO. 66755				
FED. ROAD DIST. NO. [ILLINOIS] STATE AID PROJECT				