



PLAN AT RAILROAD CROSSING

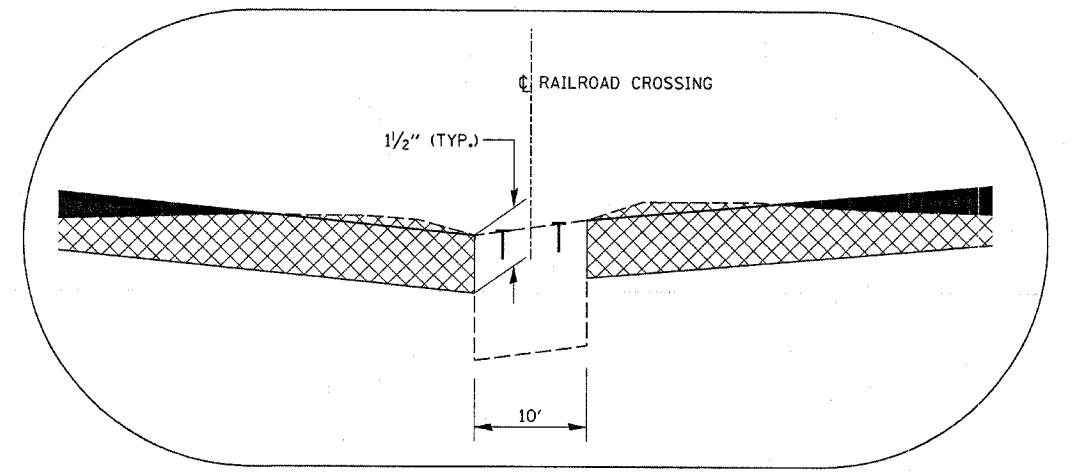

DETAIL A

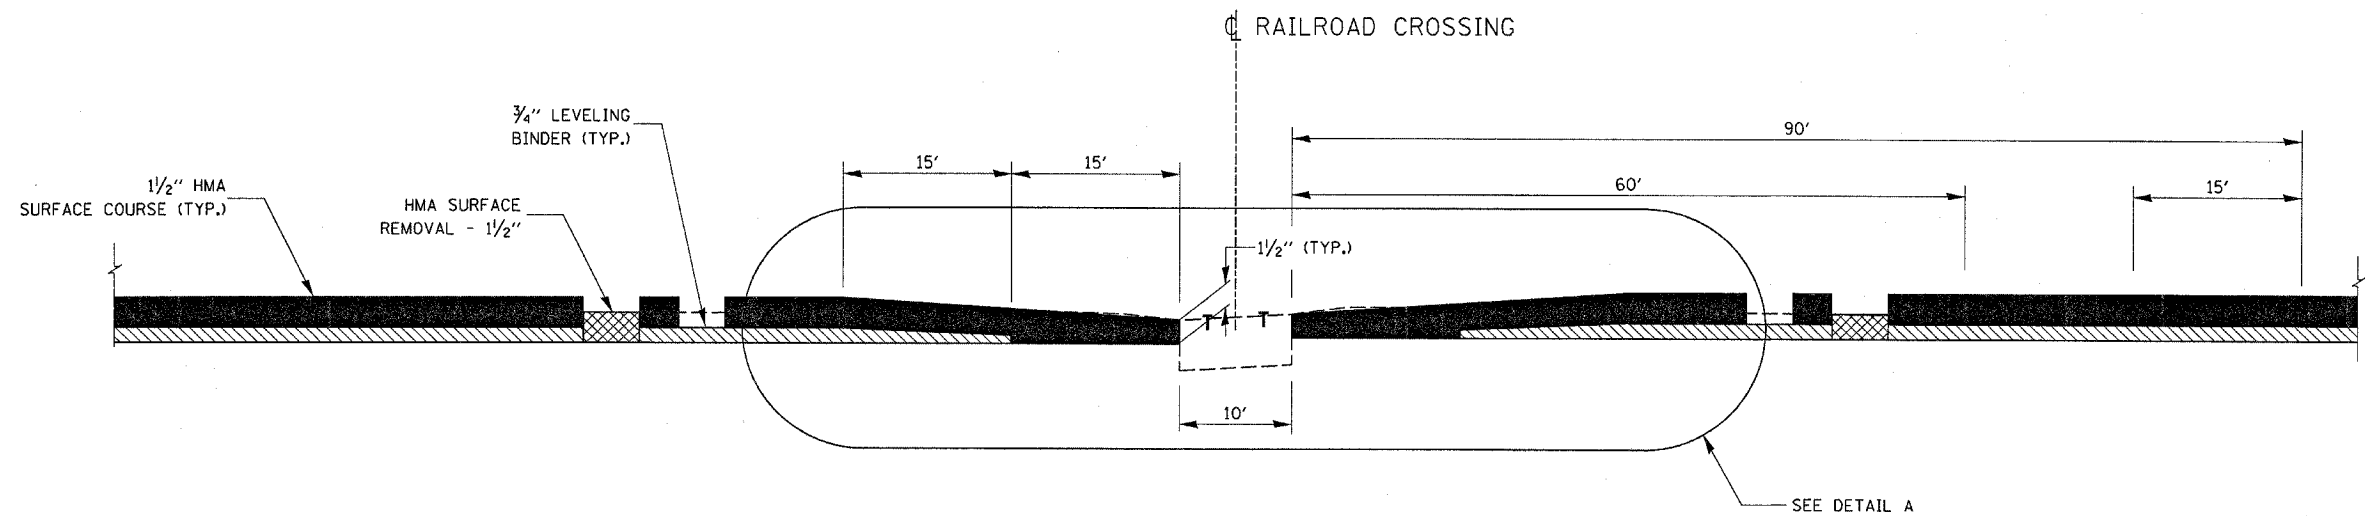

BUTT JOINT AT RAILROAD CROSSING

FILE NAME = c:\projects\ed03108\details.dgn	USER NAME = brcboypc	DESIGNED -	REVISED -	STATE OF ILLINOIS DEPARTMENT OF TRANSPORTATION	DETAILS				F.A.P. RTE.:	SECTION	COUNTY	TOTAL SHEETS	SHEET NO.		
	PLOT SCALE = 50,000' / IN.	DRAWN -	REVISED -		SCALE:	SHEET NO.	OF	SHEETS	STA.	TO STA.	698	(102,103)RS-4	BUREAU	12	10
	PLOT DATE = Mar 15, 2008 - 02:34:47 PM	CHECKED -	REVISED -												
		DATE -	REVISED -												CONTRACT NO. 66762
											FED. ROAD DIST. NO.			ILLINOIS FED. AID PROJECT	