



HMA SURFACE COURSE AT STRUCTURES

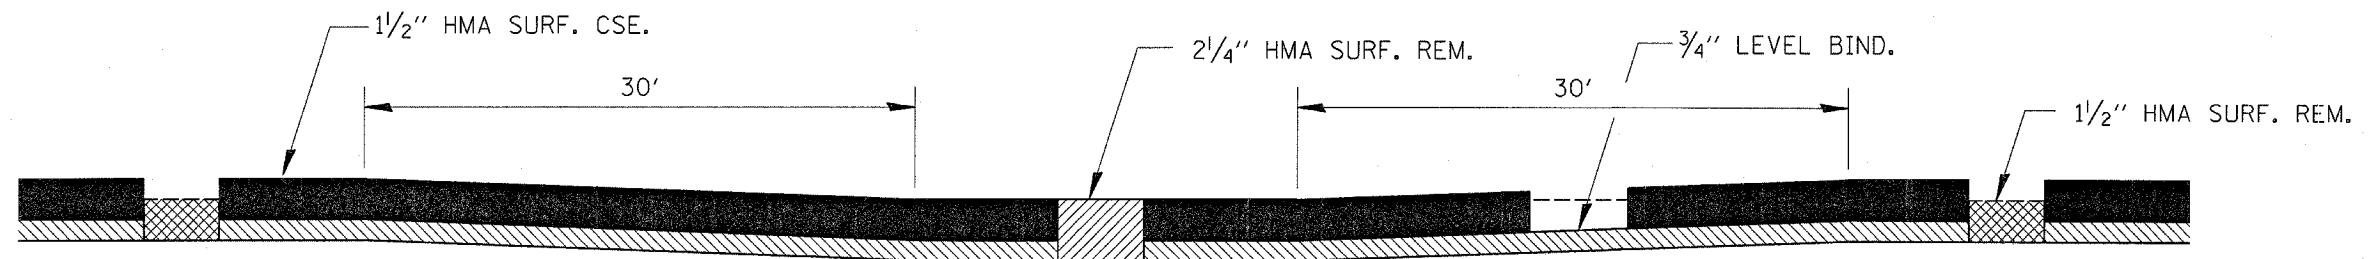

DETAIL OF 2 1/4" MILLING THROUGH CH 33 INTERSECTION

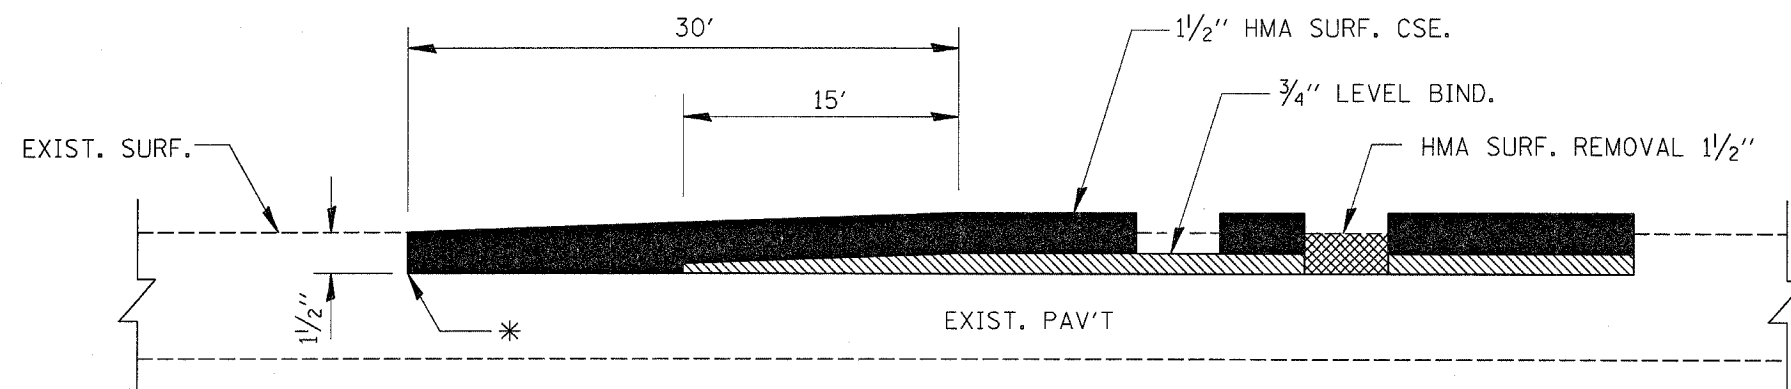

HMA SURFACE REMOVAL 1 1/2" AT TERMINI

* STA. 404+77
STA. 621+03

FILE NAME =	USER NAME = brcbcygo	DESIGNED -	REVISED -	STATE OF ILLINOIS DEPARTMENT OF TRANSPORTATION	DETAILS				F.A.P. RTE.	SECTION	COUNTY	TOTAL SHEETS	SHEET NO.
ct:\projects\ed03100\details.dgn		DRAWN -	REVISED -		698	(102,103)RS-4	BUREAU	12	12				
PLOT SCALE = 50,0000' / IN.		CHECKED -	REVISED -		CONTRACT NO. 66762								
PLOT DATE = Mar 15, 2008 - 02:35:12 PM		DATE -	REVISED -		FED. ROAD DIST. NO.	ILLINOIS FED. AID PROJECT							
					SCALE:	SHEET NO.	OF	SHEETS	STA.	TO STA.			