


FINAL SURVEYED SURVEYED BY: DATE
 SURETY PLOTTED PLOTTED
 NOTE BOOK TEMPLATE TEMPLATE
 NO. AREAS AREAS
 CHECKED CHECKED

ORIGINAL SURVEYED SURVEYED BY: DATE
 SURETY PLOTTED PLOTTED
 NOTE BOOK TEMPLATE TEMPLATE
 NO. AREAS AREAS
 CHECKED CHECKED

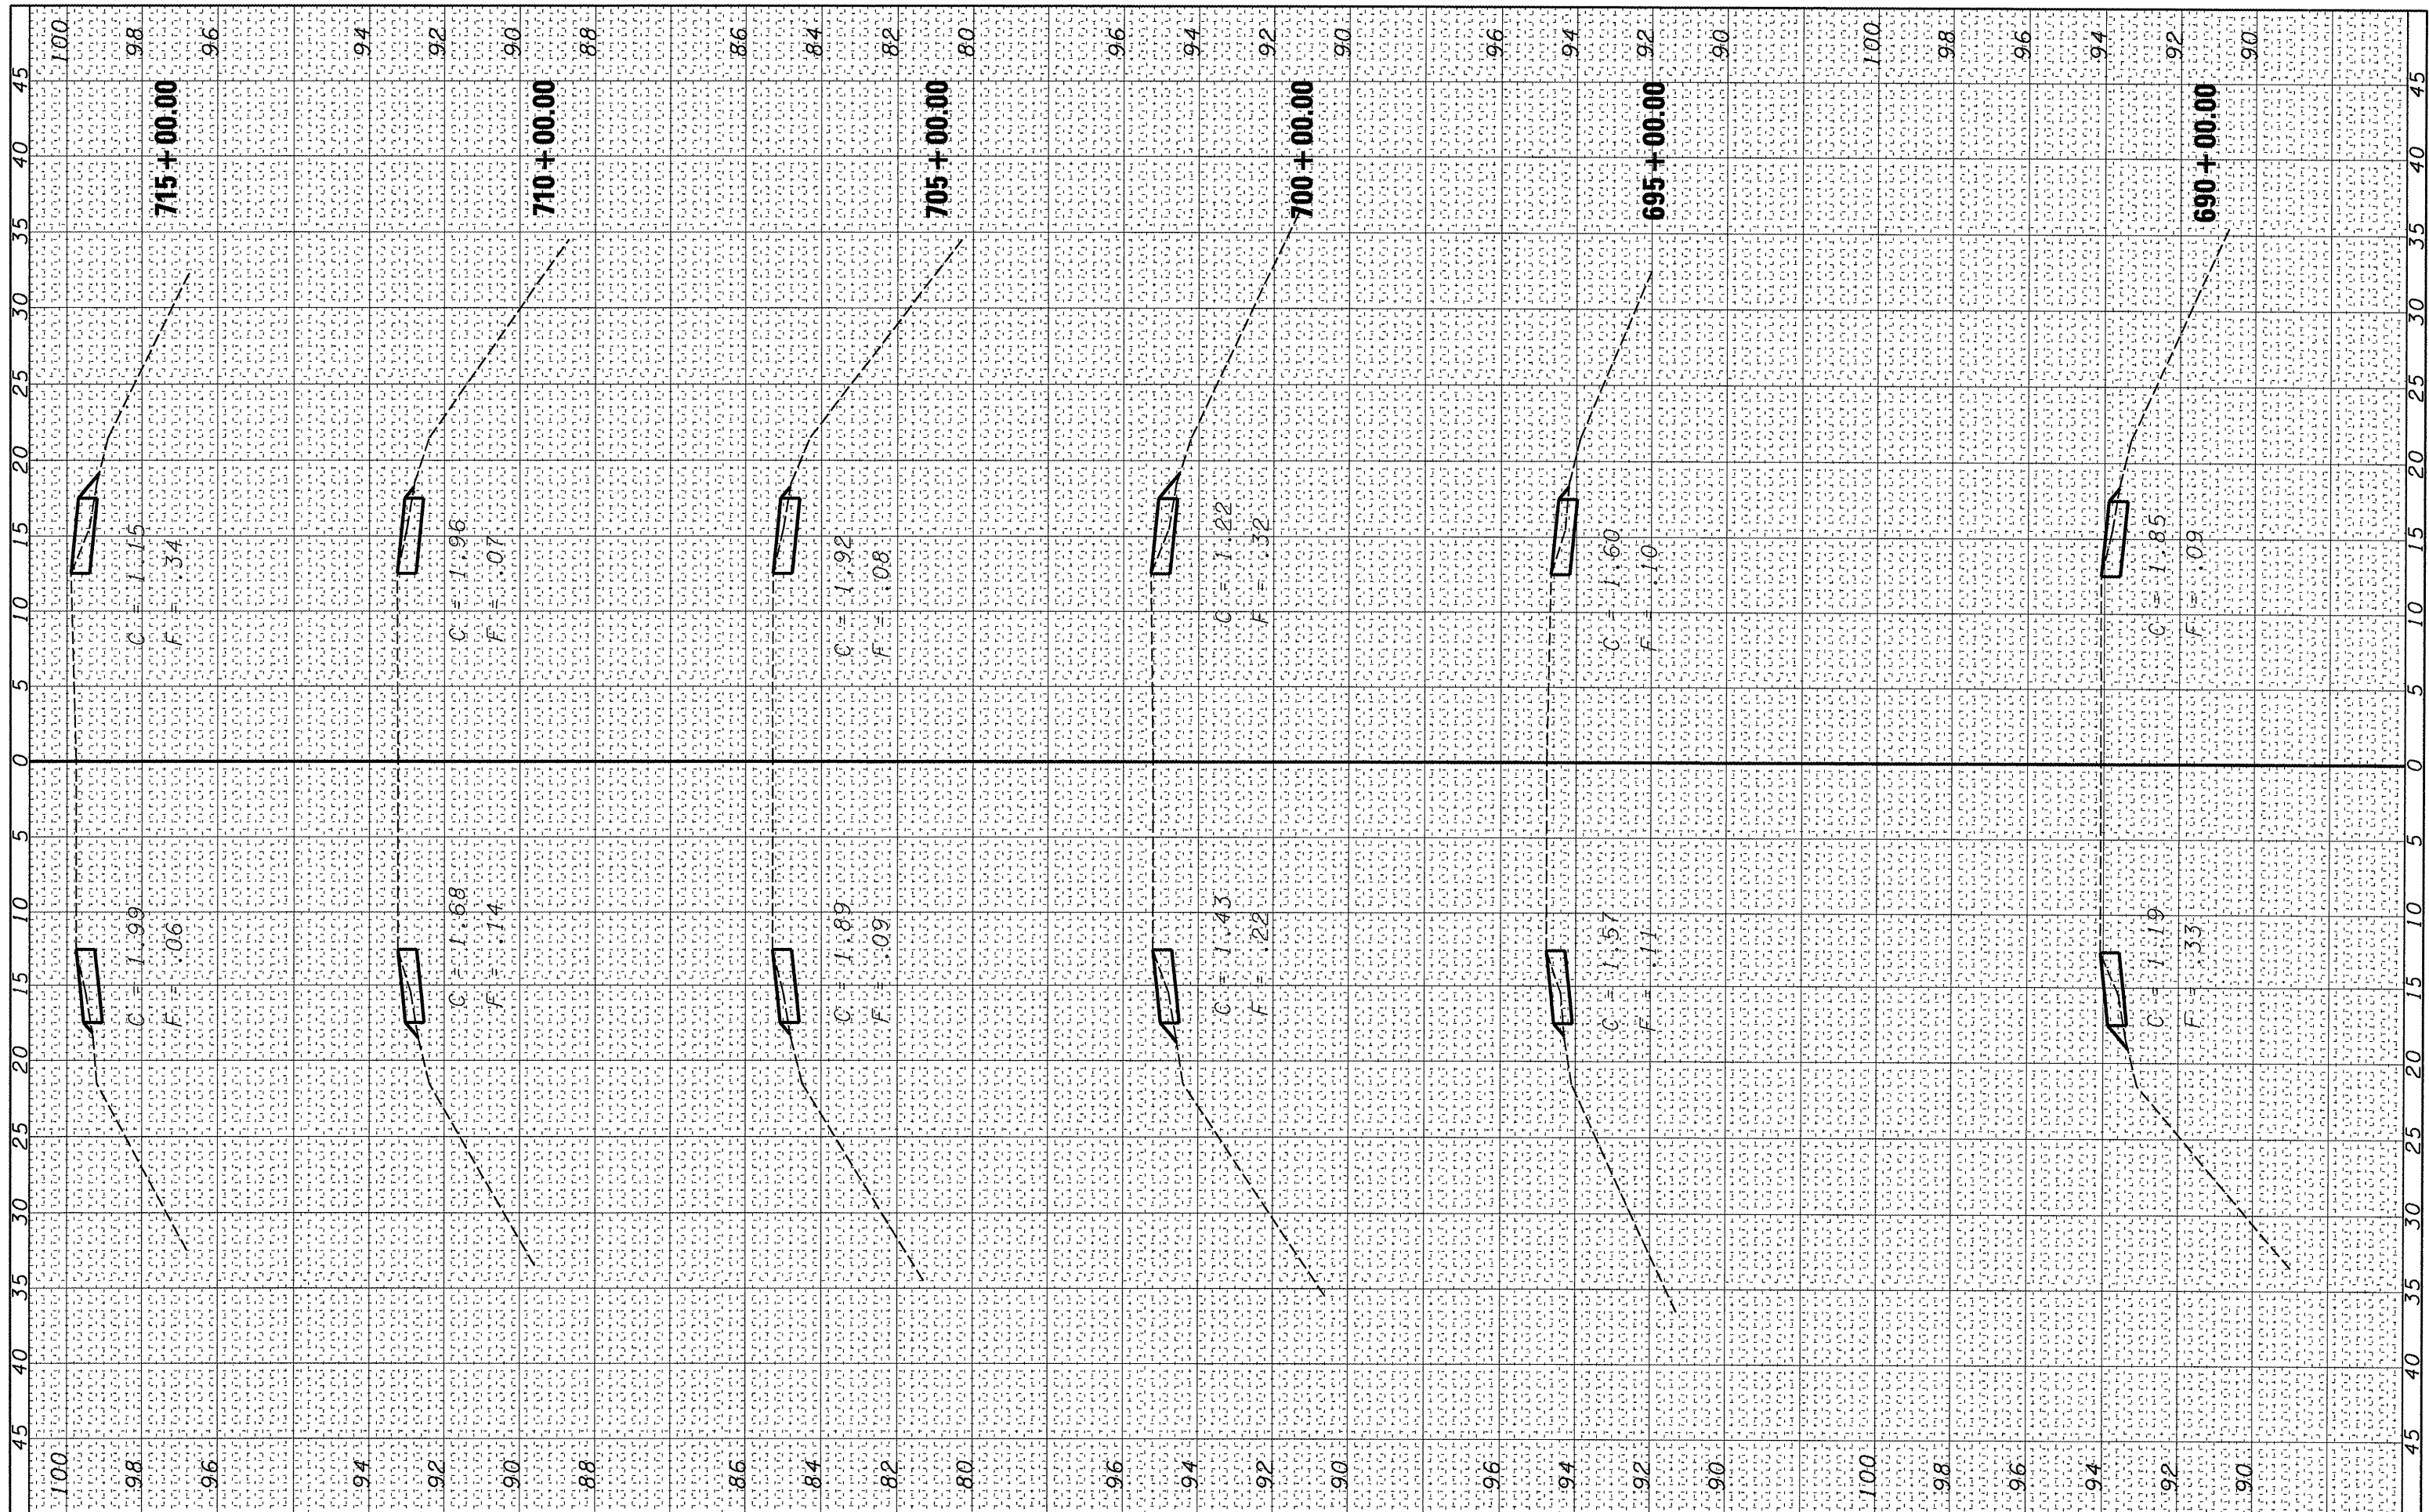

FILE NAME = c:\projects\ed83908\sshtnew.dgn
 USER NAME = caroranin
 PLOT SCALE = 10.0000' / IN.
 PLOT DATE = Mar 21, 2008 - 11:20:19 AM

DESIGNED -	REVISED -
DRAWN -	REVISED -
CHECKED -	REVISED -
DATE -	REVISED -

**STATE OF ILLINOIS
 DEPARTMENT OF TRANSPORTATION**

SCALE: SHEET NO. OF SHEETS STA. 690+00.00 TO STA. 715+00.00

F.A.P. RTE. 311	SECTION (2,3)-1	COUNTY LAS & KEN	TOTAL SHEETS 11	SHEET NO. 11
FED. ROAD DIST. NO. [ILLINOIS] FED. AID PROJECT			CONTRACT NO. 66770	