


FINAL SURVEY	SURVEYED	BY:	DATE:
NOTE BOOK	PLOTTED		
NO.	TEMPLATE		
	AREAS		
	CHECKED		

ORIGINAL SURVEY	SURVEYED	BY:	DATE:
NOTE BOOK	PLOTTED		
NO.	TEMPLATE		
	AREAS		
	CHECKED		

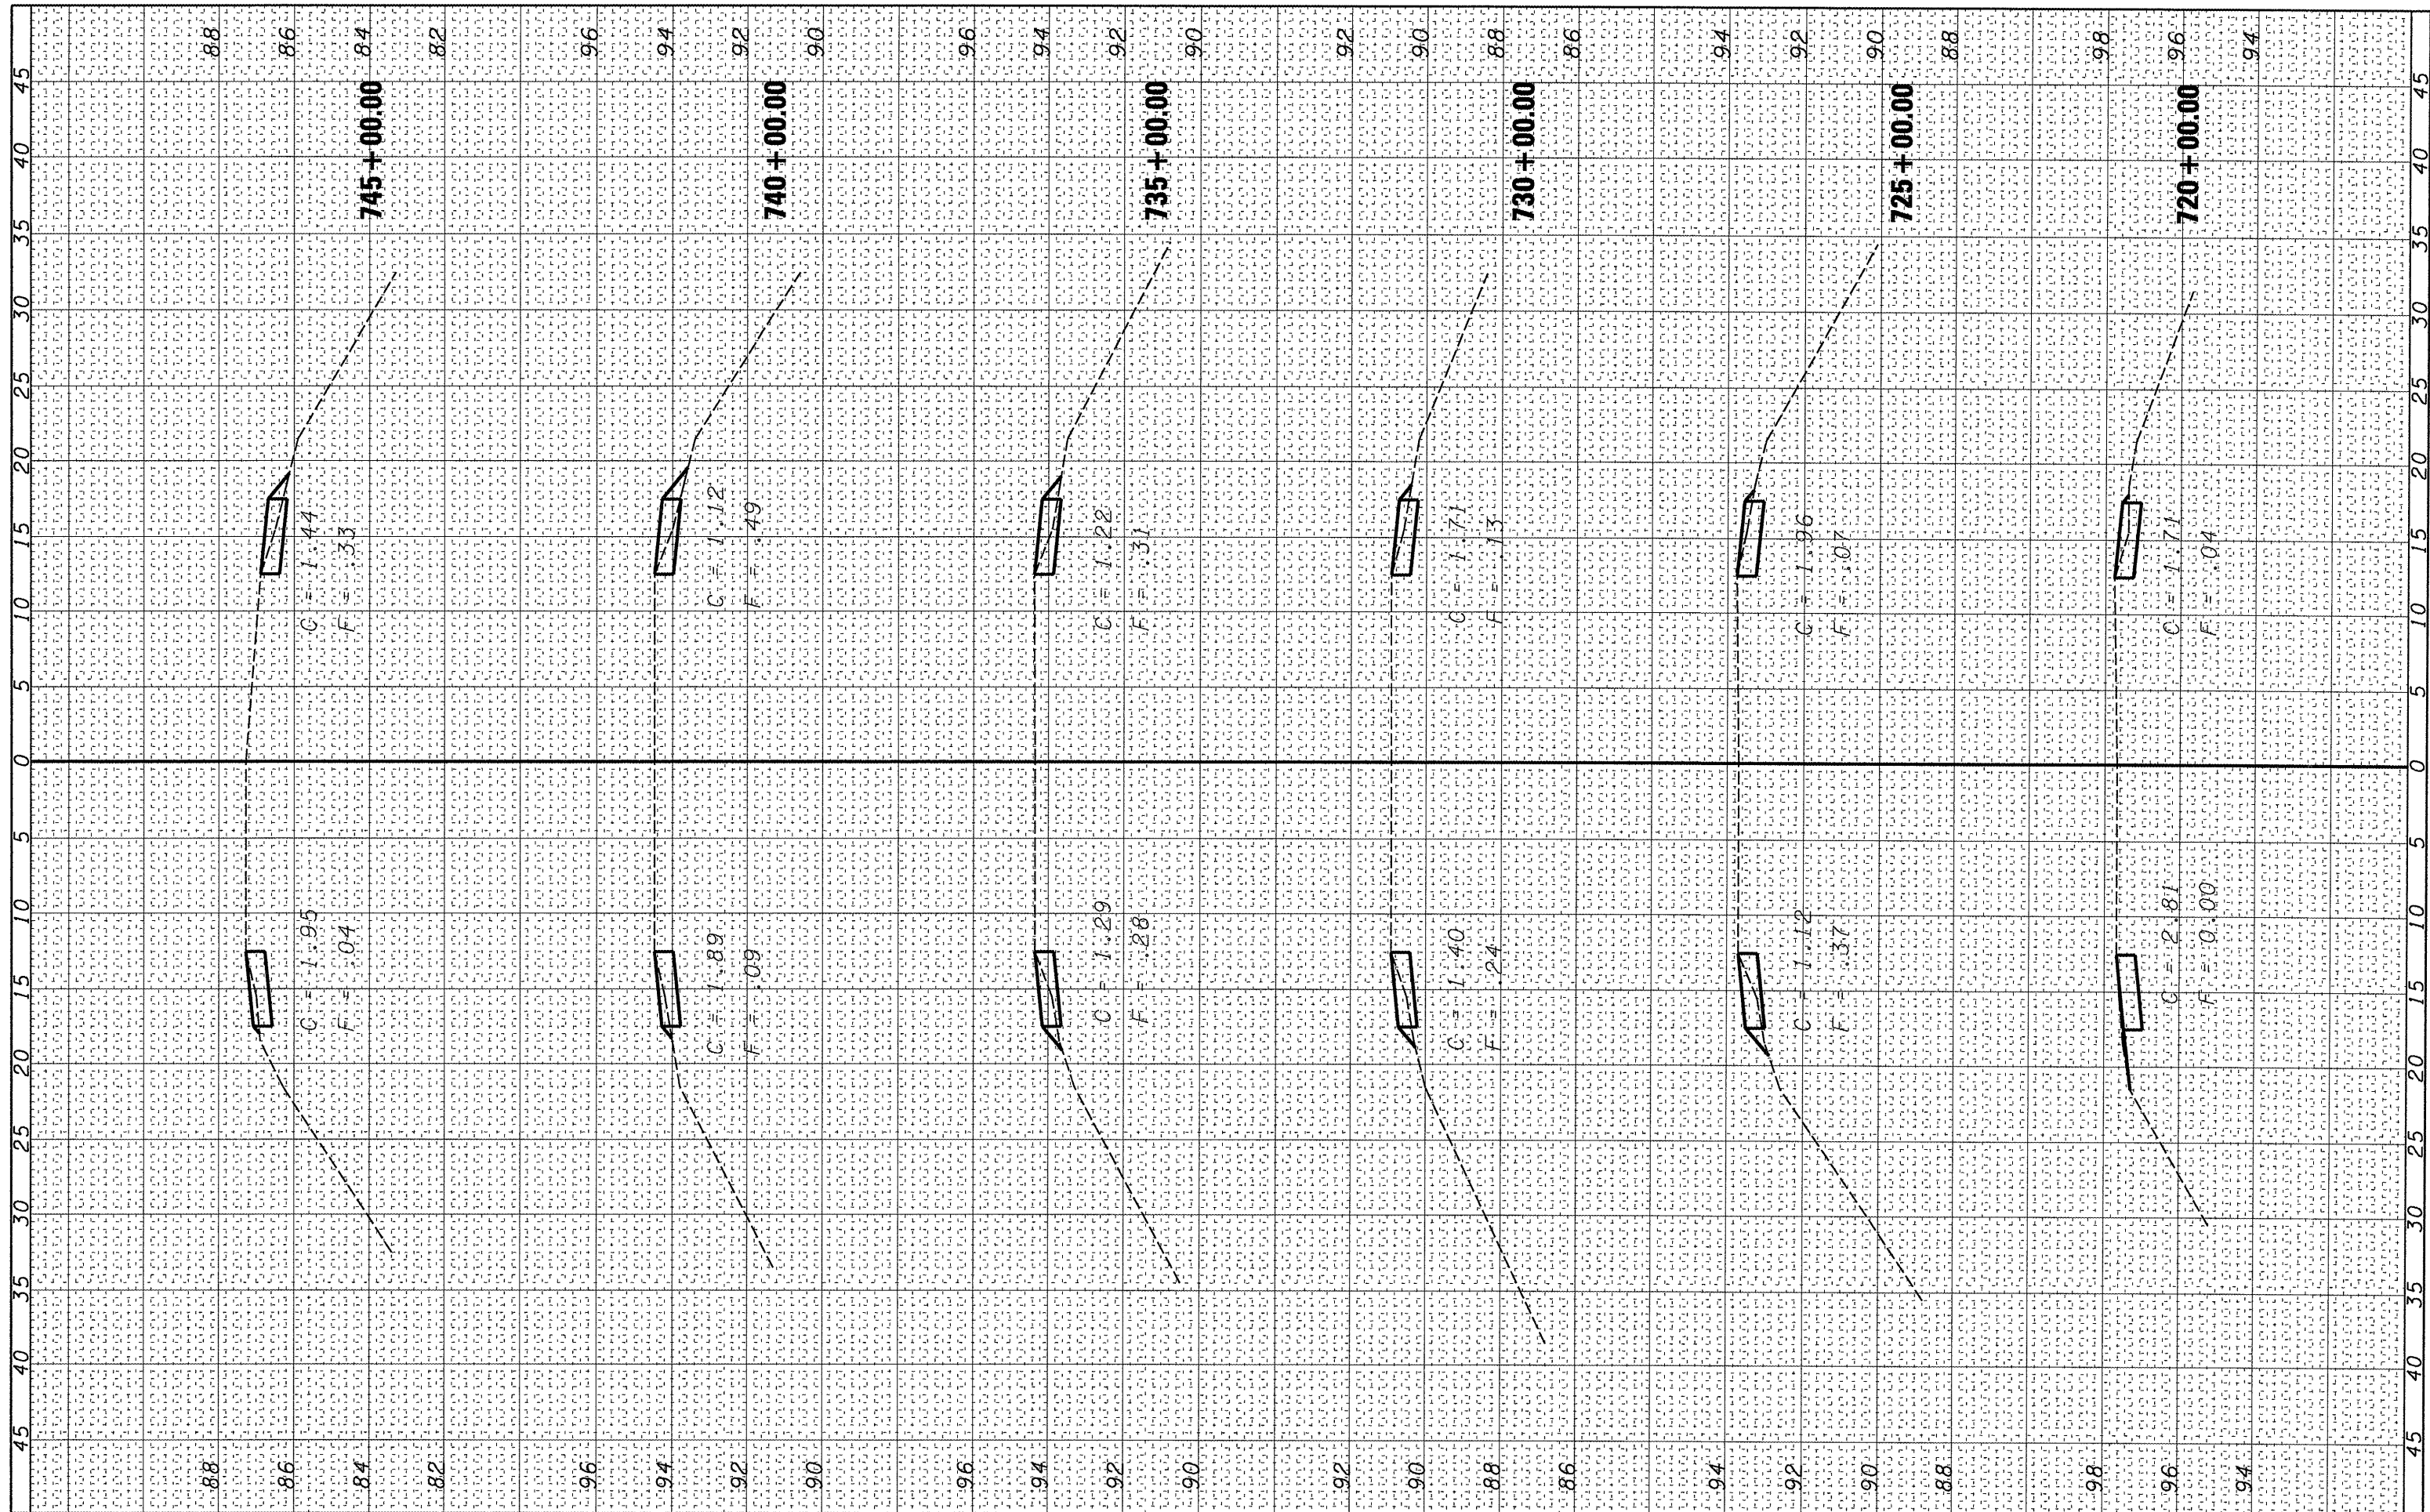

FILE NAME =	USER NAME = carcoran\m	DESIGNED -	REVISED -	STATE OF ILLINOIS DEPARTMENT OF TRANSPORTATION	SCALE: SHEET NO. OF SHEETS STA. 720+00.00 TO STA. 745+00.00	F.A.P. RTE. 311	SECTION (2,31)-1	COUNTY LAS & KEN	TOTAL SHEETS 12	SHEET NO. 12
es:\projects\ed03908\sshtnew.dgn	PLOT SCALE = 10.0000' / IN.	DRAWN -	REVISED -			CONTRACT NO. 66770				
	PLOT DATE = Mar 21, 2008 - 11:20:27 AM	CHECKED -	REVISED -			FED. ROAD DIST. NO. [ILLINOIS] FED. AID PROJECT				
		DATE -	REVISED -							