


BY	DATE
FINAL SURVEY	SURVEYED
NOTE BOOK	PLOTTED
NO.	TEMPLATE
	AREAS CHECKED

BY	DATE
ORIGINAL SURVEY	SURVEYED
NOTE BOOK	PLOTTED
NO.	TEMPLATE
	AREAS CHECKED

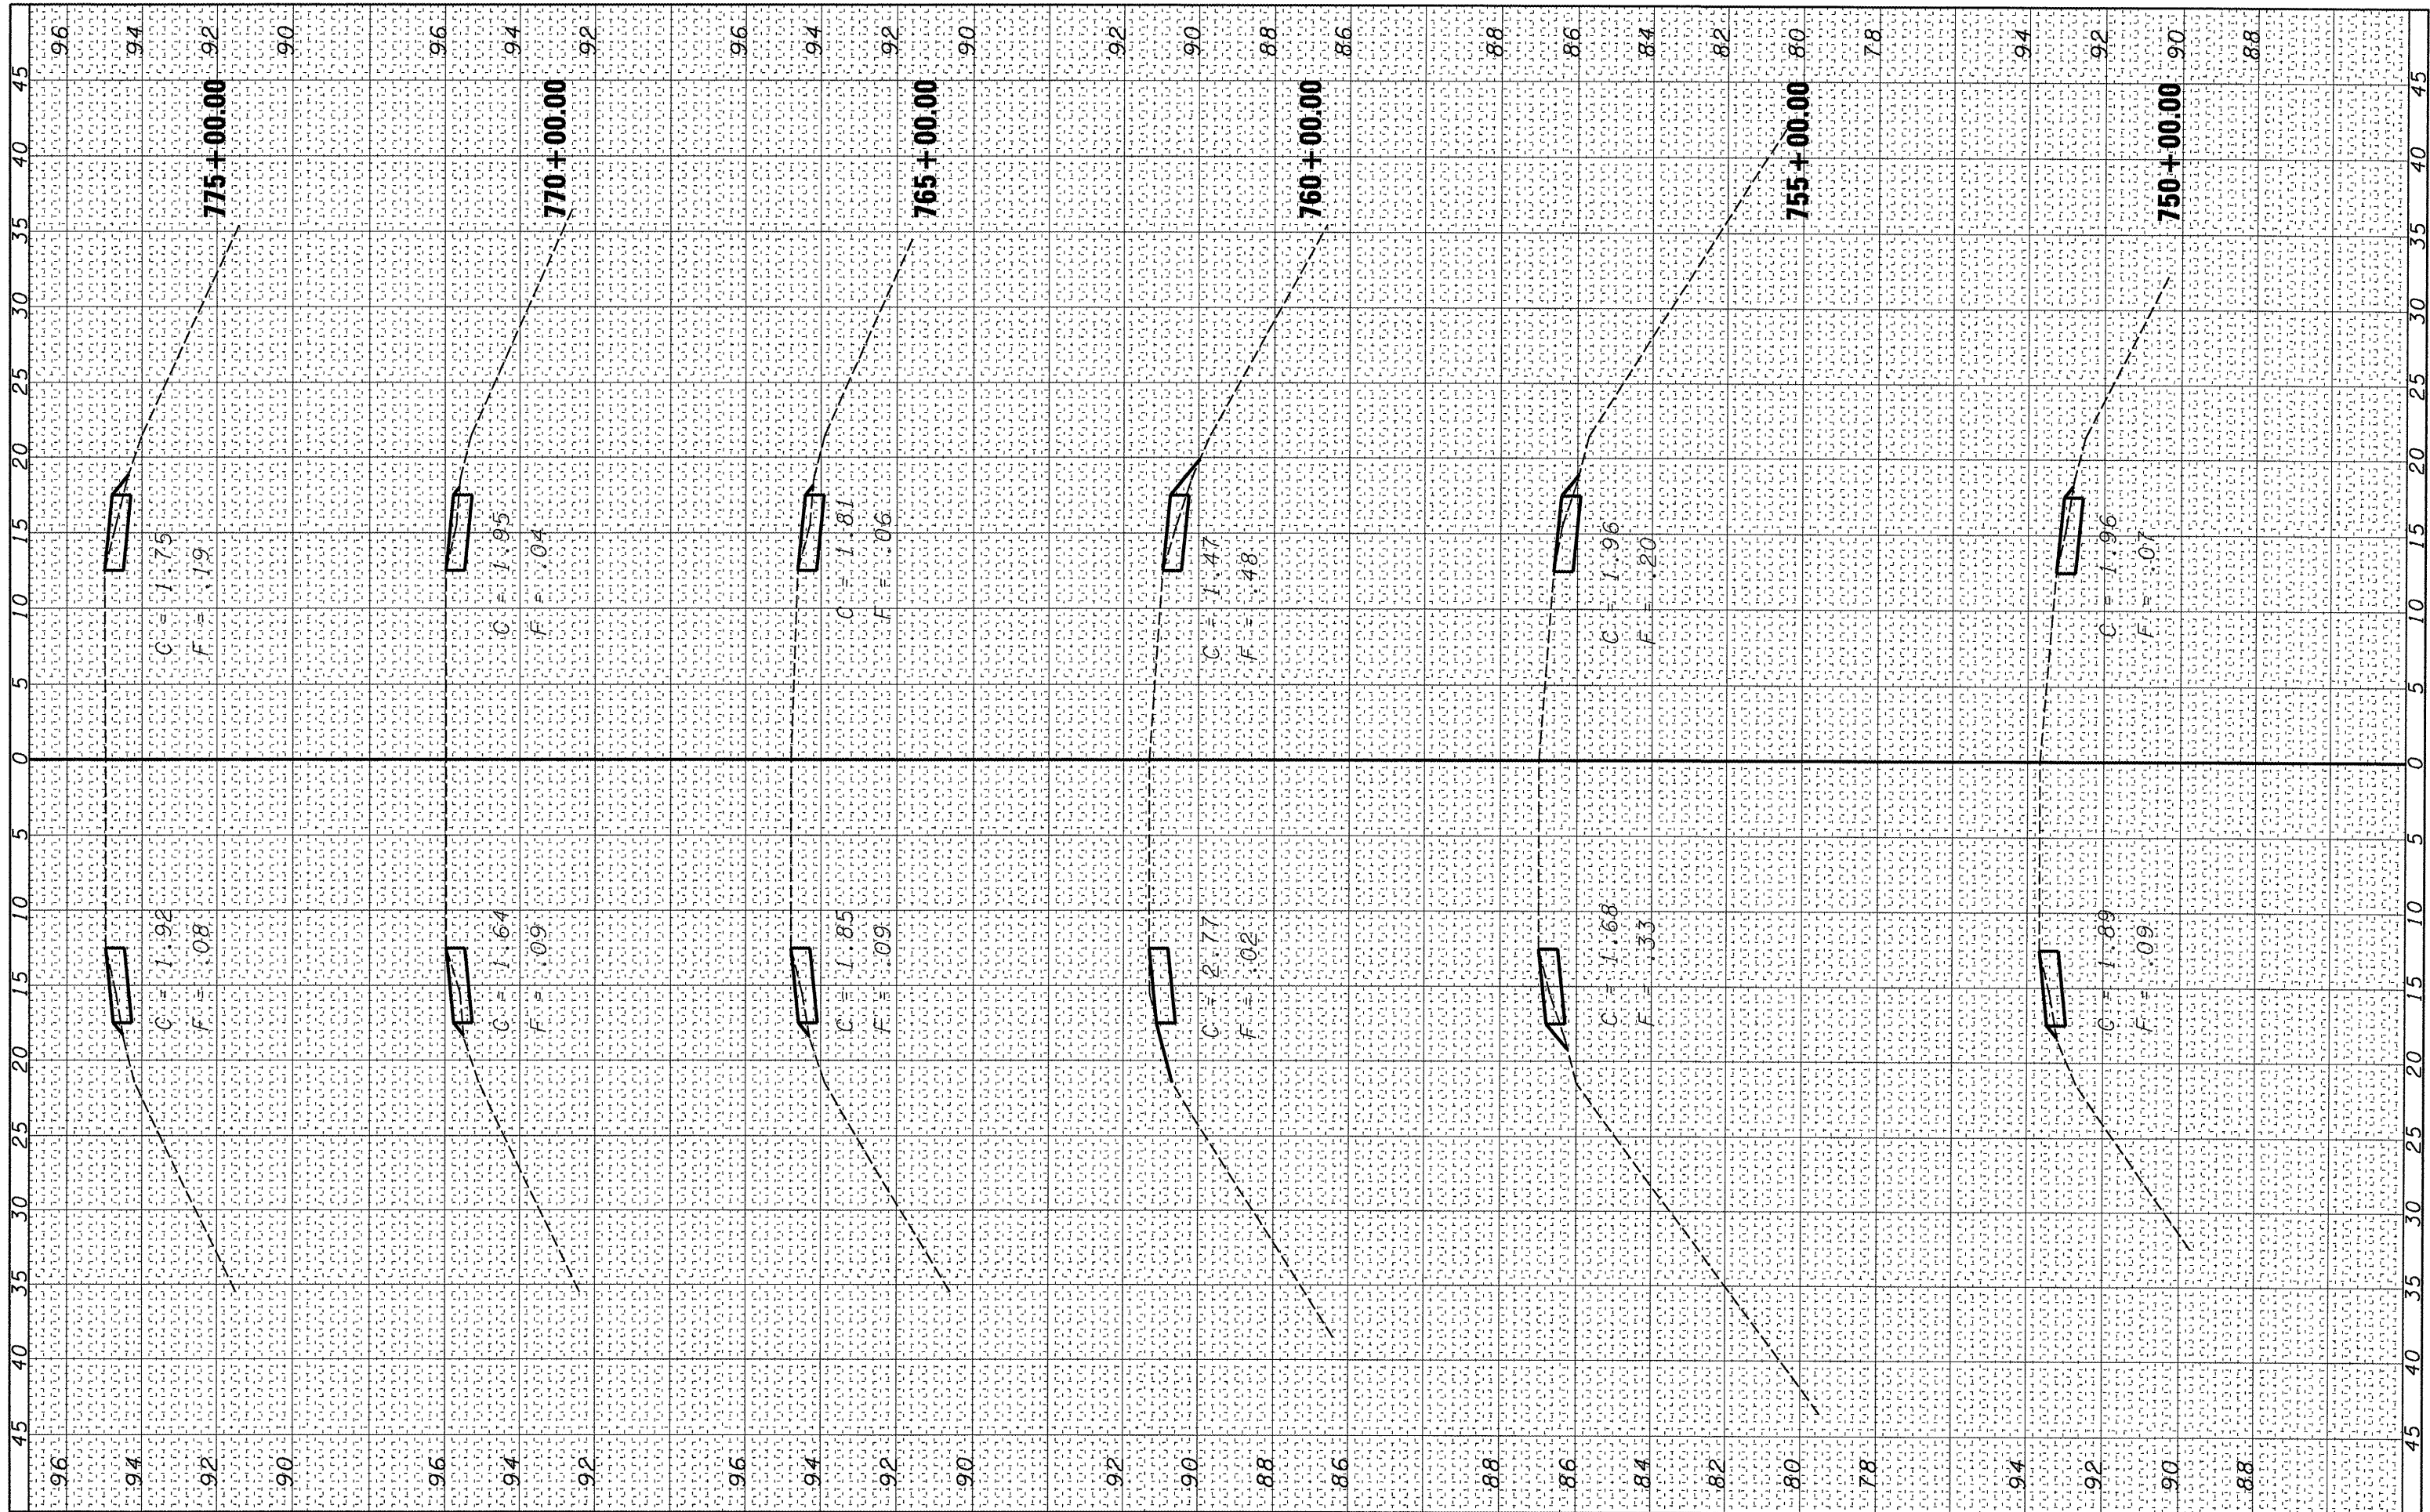

FILE NAME = c:\projects\ed03988\sshtnew.dgn
 USER NAME = carcoranlm
 PLOT SCALE = 10.0000' / IN.
 PLOT DATE = Mar 21, 2008 - 11:20:43 AM

DESIGNED -	REVISED -
DRAWN -	REVISED -
CHECKED -	REVISED -
DATE -	REVISED -

**STATE OF ILLINOIS
DEPARTMENT OF TRANSPORTATION**

SCALE: SHEET NO. OF SHEETS STA. 750+00.00 TO STA. 775+00.00

F.A.P. RTE.	SECTION	COUNTY	TOTAL SHEETS	SHEET NO.
311	(2,3)-1	LAS & KEN	13	13
CONTRACT NO. 66770				
FED. ROAD DIST. NO. [ILLINOIS] FED. AID PROJECT				