


FINAL SURVEY	SURVEYED	DATE
NOTE BOOK	PLOTTED	
NO.	TEMPLATE	
	AREAS CHECKED	

ORIGINAL SURVEY	SURVEYED	DATE
NOTE BOOK	PLOTTED	
NO.	TEMPLATE	
	AREAS CHECKED	

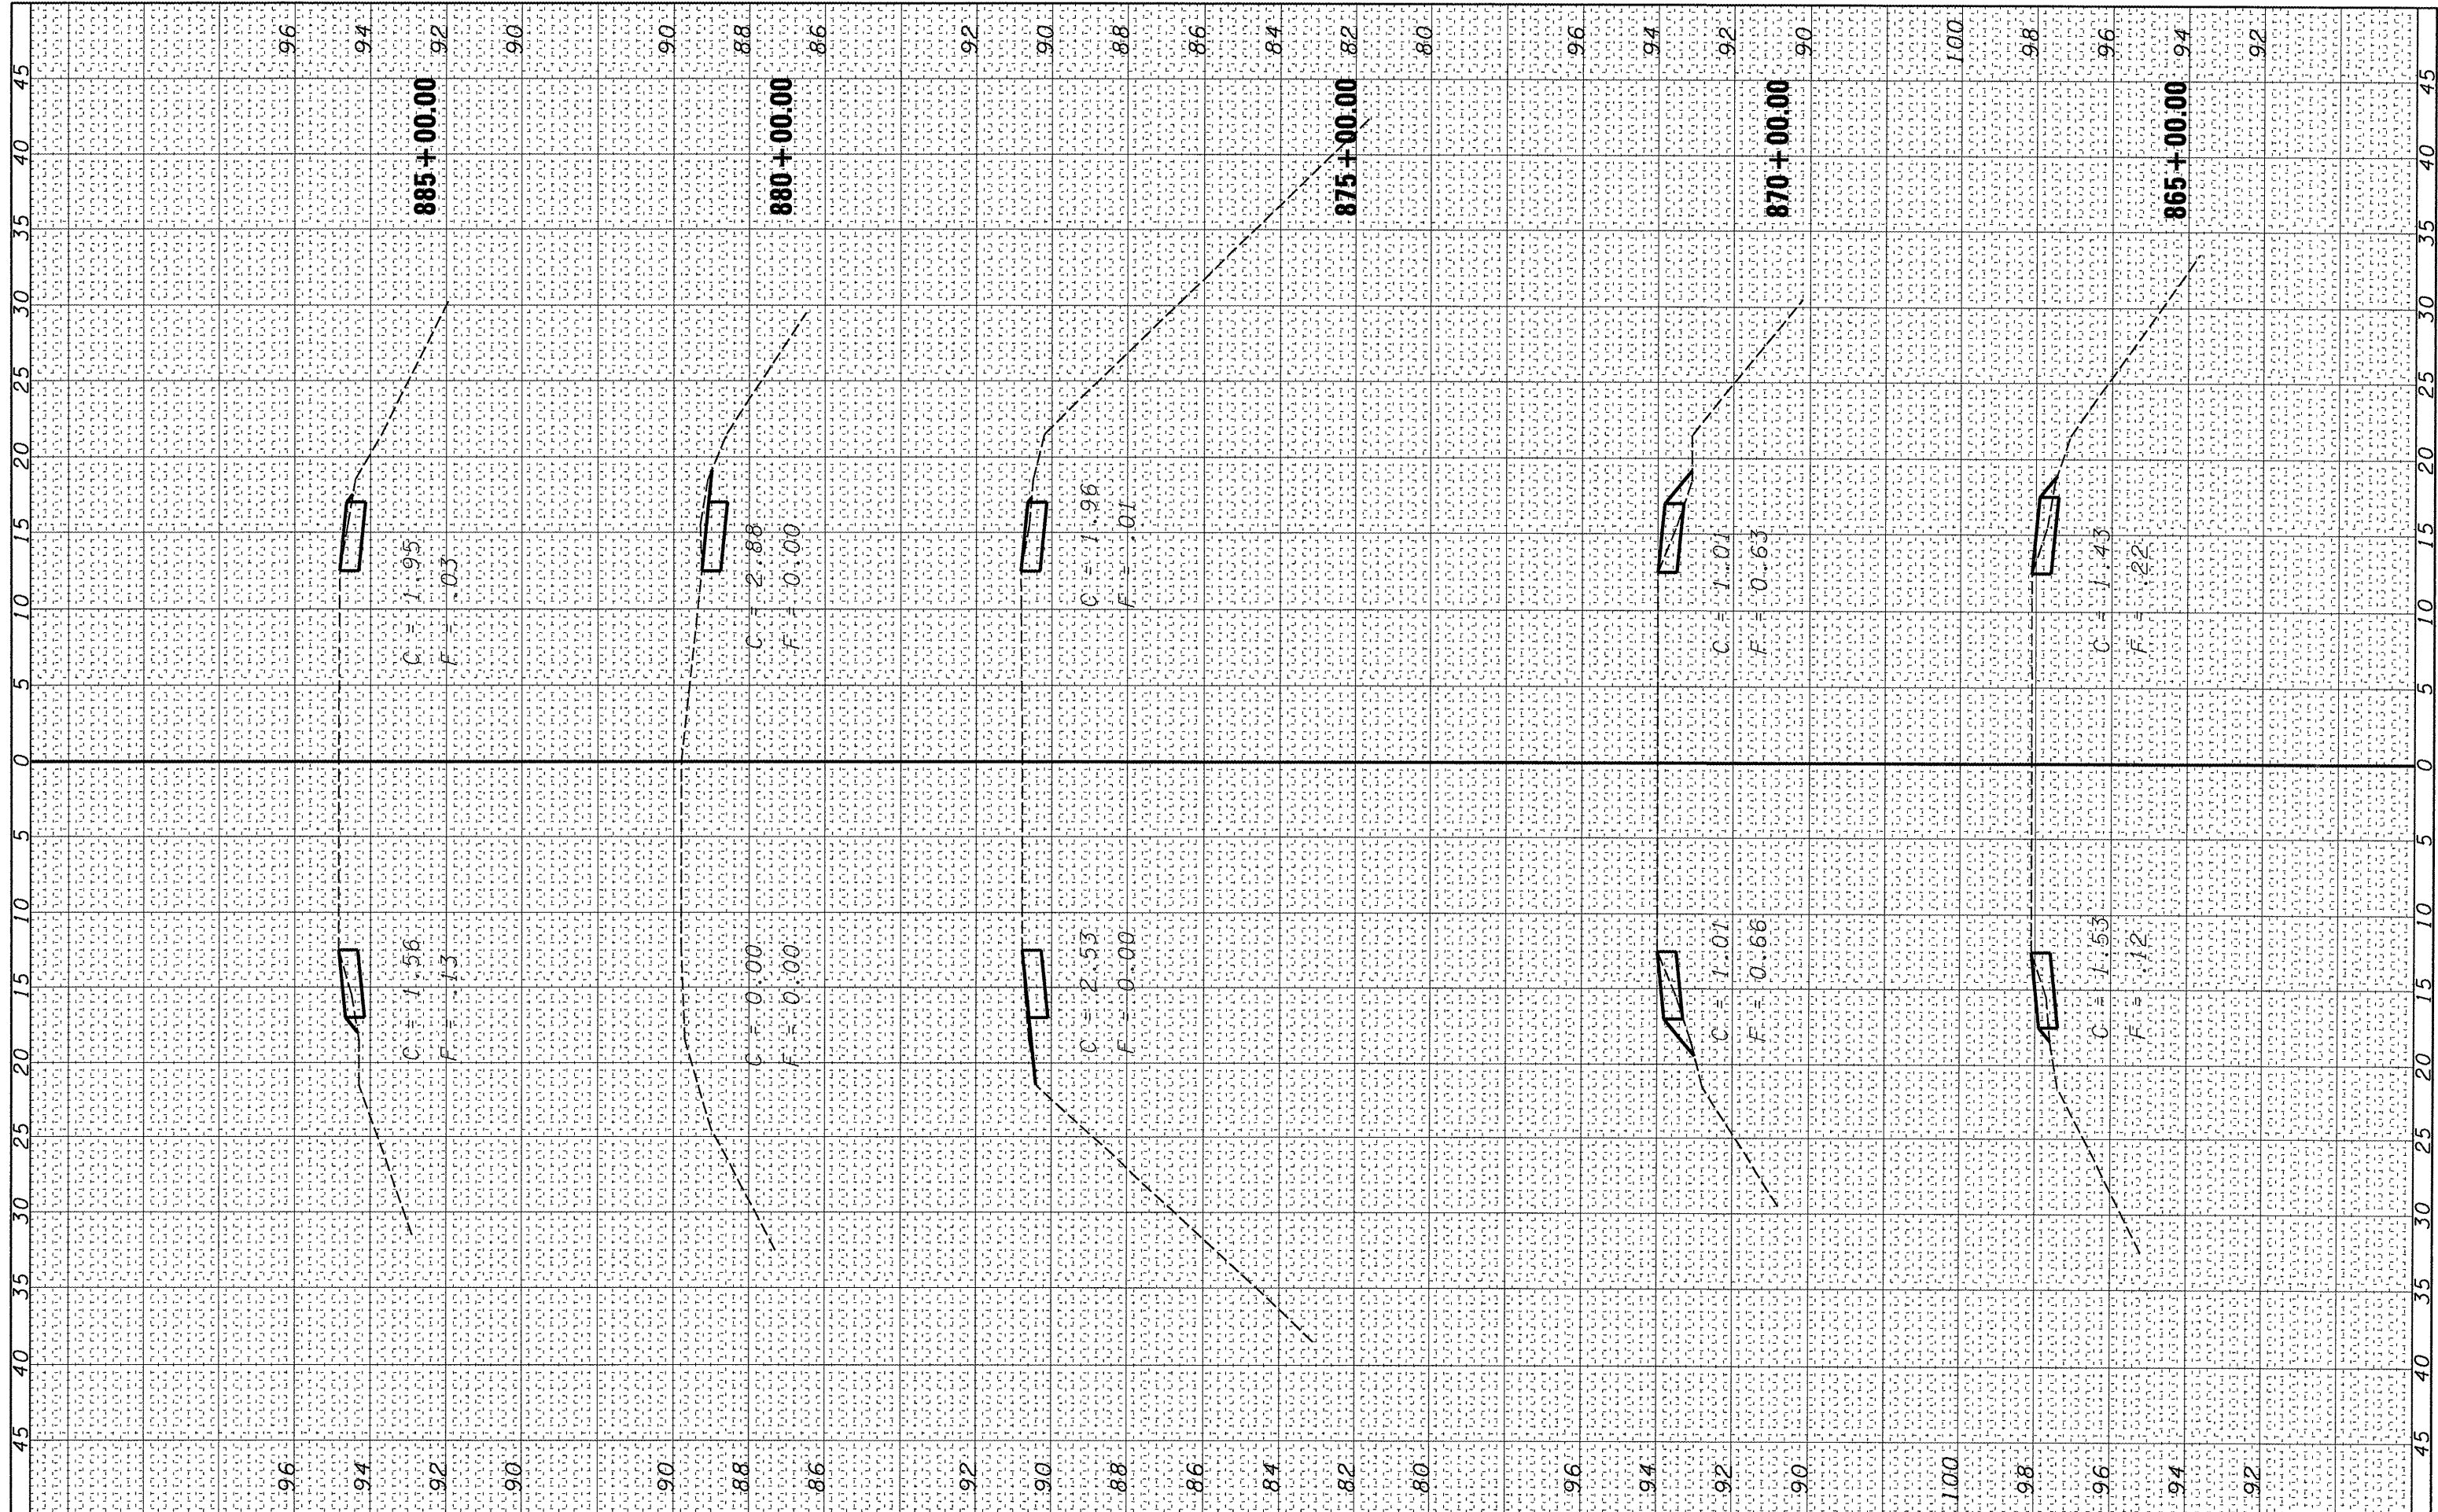

FILE NAME = c:\projects\ad033988\ssshnew.dgn
 USER NAME = ccorranlm
 PLOT SCALE = 10.0000" / IN.
 PLOT DATE = Mar 25, 2008 - 09:27:12 AM

DESIGNED -	REVISED -
DRAWN -	REVISED -
CHECKED -	REVISED -
DATE -	REVISED -

**STATE OF ILLINOIS
DEPARTMENT OF TRANSPORTATION**

SCALE: SHEET NO. OF SHEETS STA. 865+00.00 TO STA. 885+00.00

F.A.P. RTE. 311	SECTION (2,3)-1	COUNTY LAS & KEN	TOTAL SHEETS	SHEET NO. 17
CONTRACT NO. 66770				
FED. ROAD DIST. NO. ILLINOIS FED. AID PROJECT				