


FINAL SURVEY	SURVEYED	DATE
NOTE BOOK	PLOTTED	
NO.	TEMPLATE	
	AREAS	
	CHECKED	

ORIGINAL SURVEY	SURVEYED	DATE
NOTE BOOK	PLOTTED	
NO.	TEMPLATE	
	AREAS	
	CHECKED	

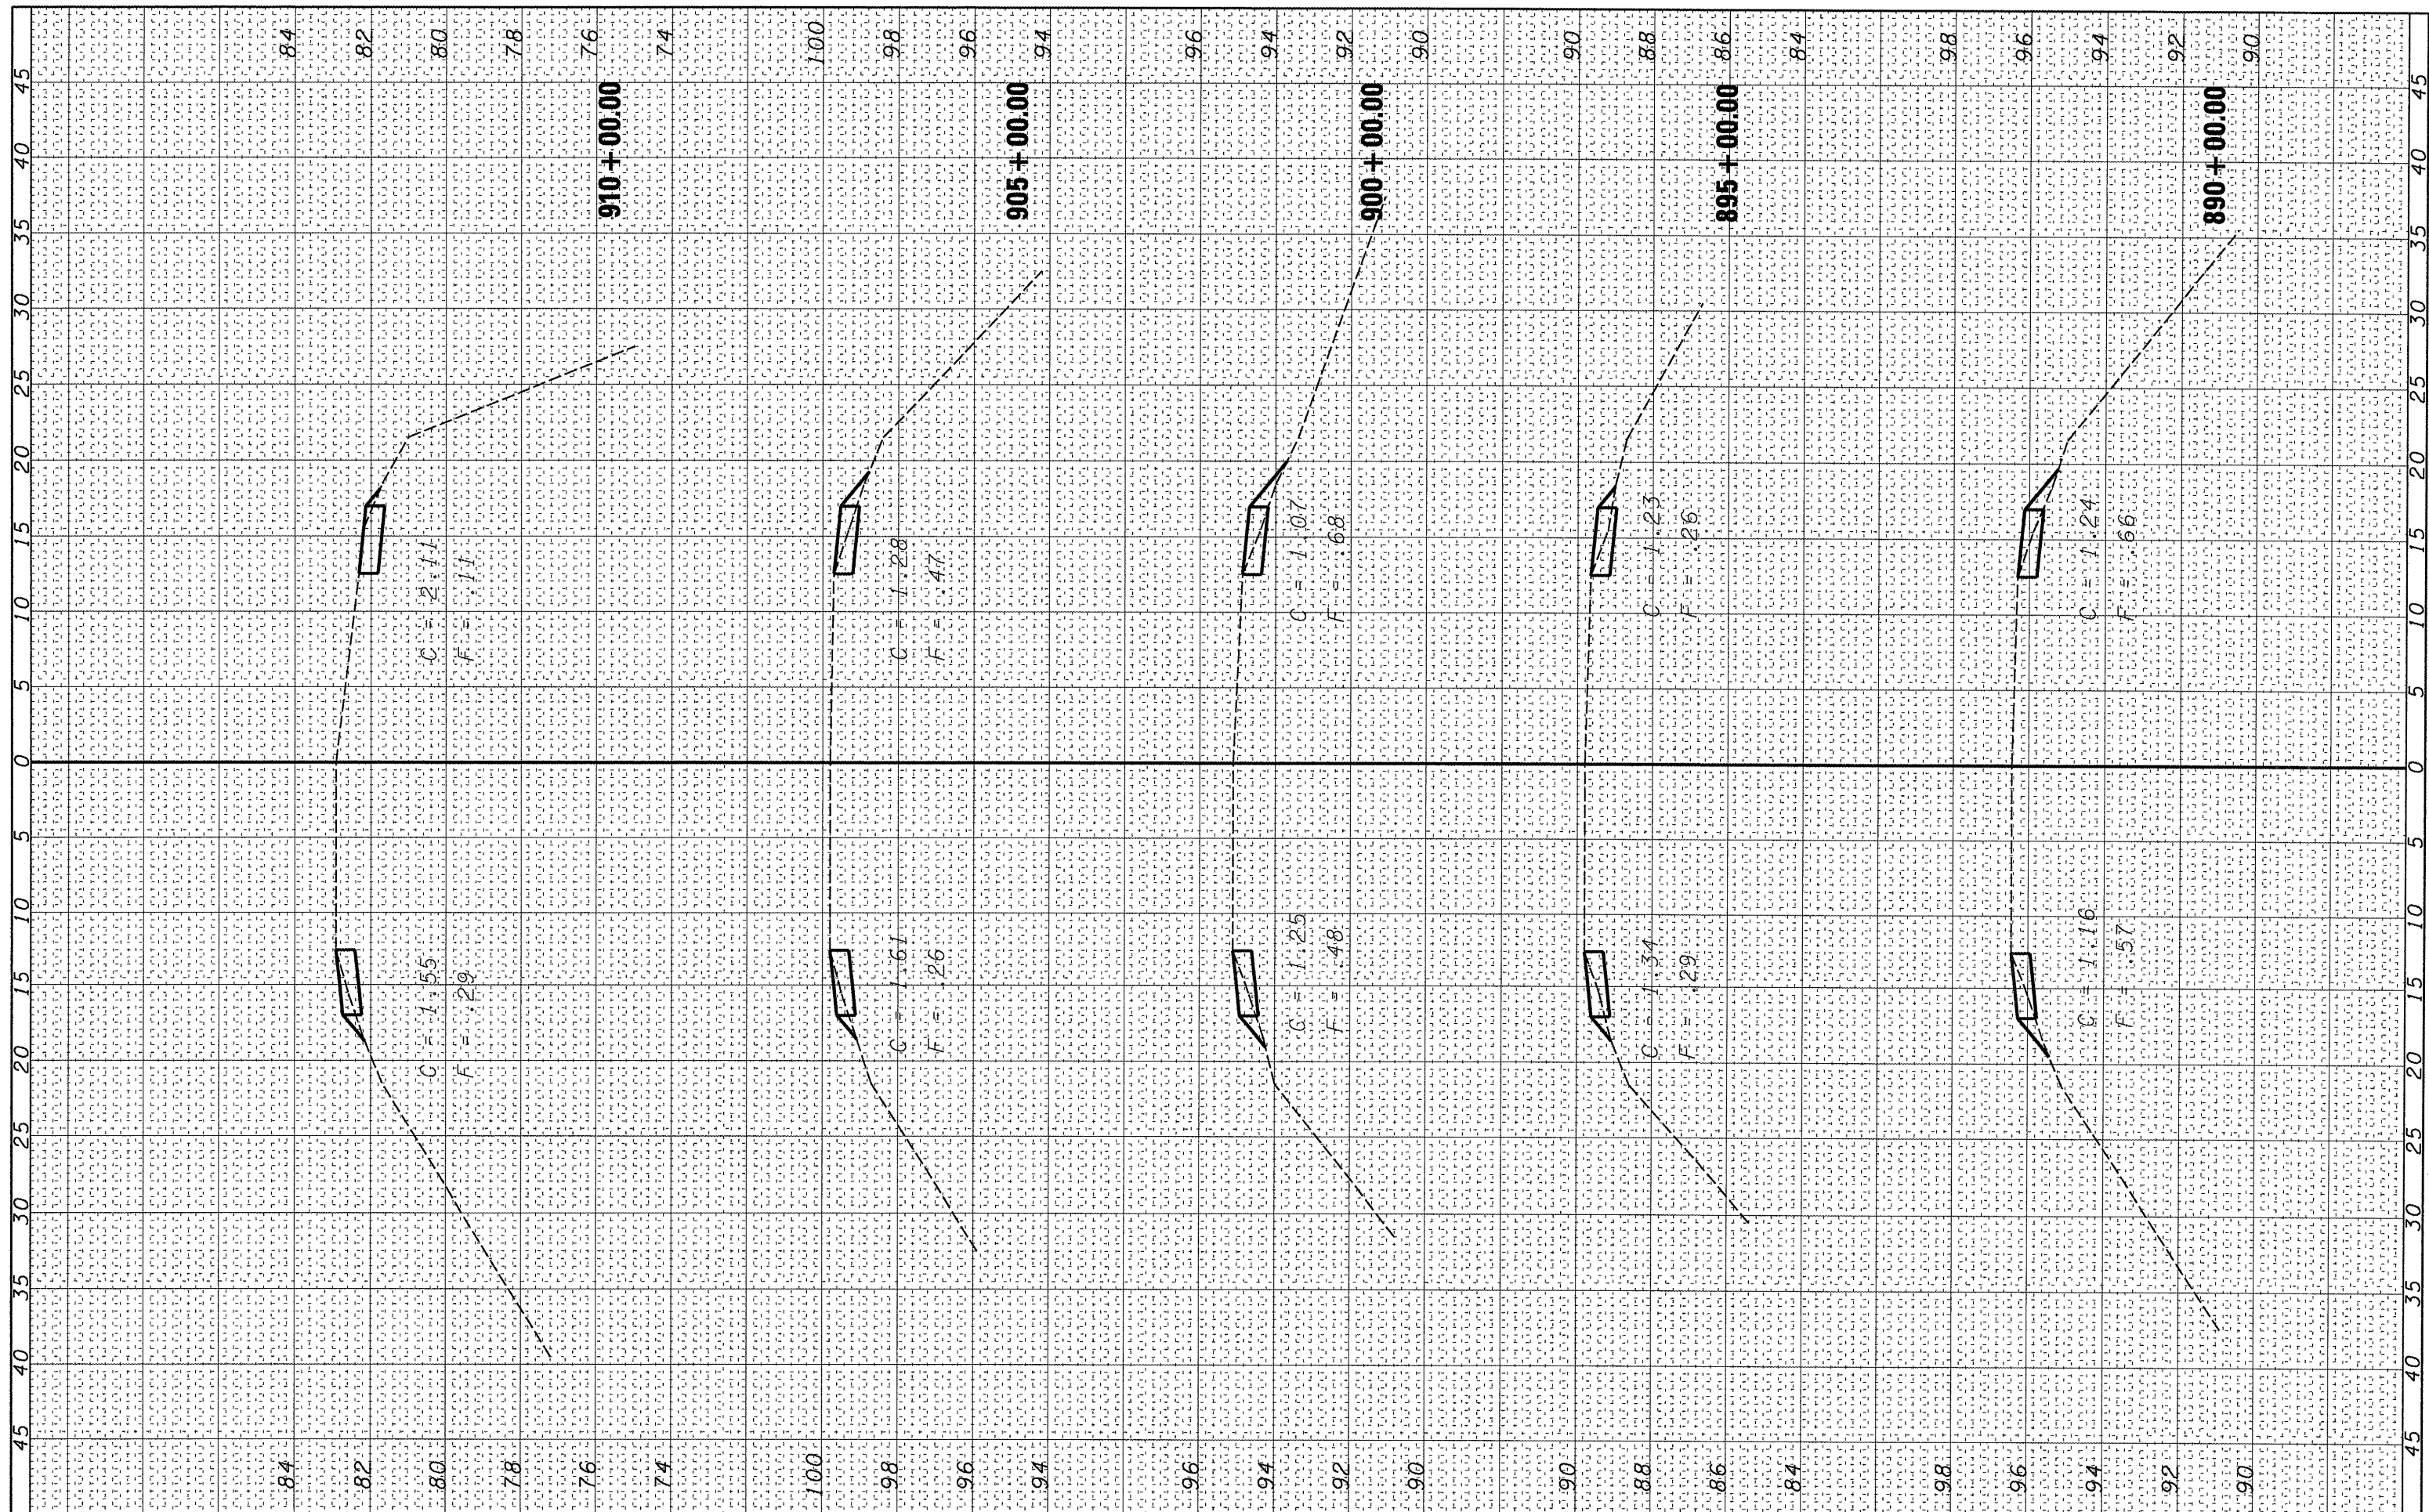

FILE NAME = es:\projects\ed03988\sshtnew.dgn  
 USER NAME = carcanem  
 PLOT SCALE = 10.0000" / IN.  
 PLOT DATE = Mar 25, 2008 - 09:27:22 AM

DESIGNED -	REVISIED -
DRAWN -	REVISIED -
CHECKED -	REVISIED -
DATE -	REVISIED -

**STATE OF ILLINOIS  
DEPARTMENT OF TRANSPORTATION**

SCALE: SHEET NO. OF SHEETS STA. 890+00.00 TO STA. 910+00.00

F.A.P. RTE.	SECTION	COUNTY	TOTAL SHEETS	SHEET NO.
311	(2,3)1-1	LAS & KEN	18	18
CONTRACT NO. 66770				
FED. ROAD DIST. NO. [ILLINOIS] FED. AID PROJECT				