


FINAL SURVEY SURVEYED PLOTTED TEMPLATE NO. \_\_\_\_\_ BY: \_\_\_\_\_ DATE: \_\_\_\_\_  
 NOTE BOOK AREAS CHECKED

ORIGINAL SURVEY SURVEYED PLOTTED TEMPLATE NO. \_\_\_\_\_ BY: \_\_\_\_\_ DATE: \_\_\_\_\_  
 NOTE BOOK AREAS CHECKED

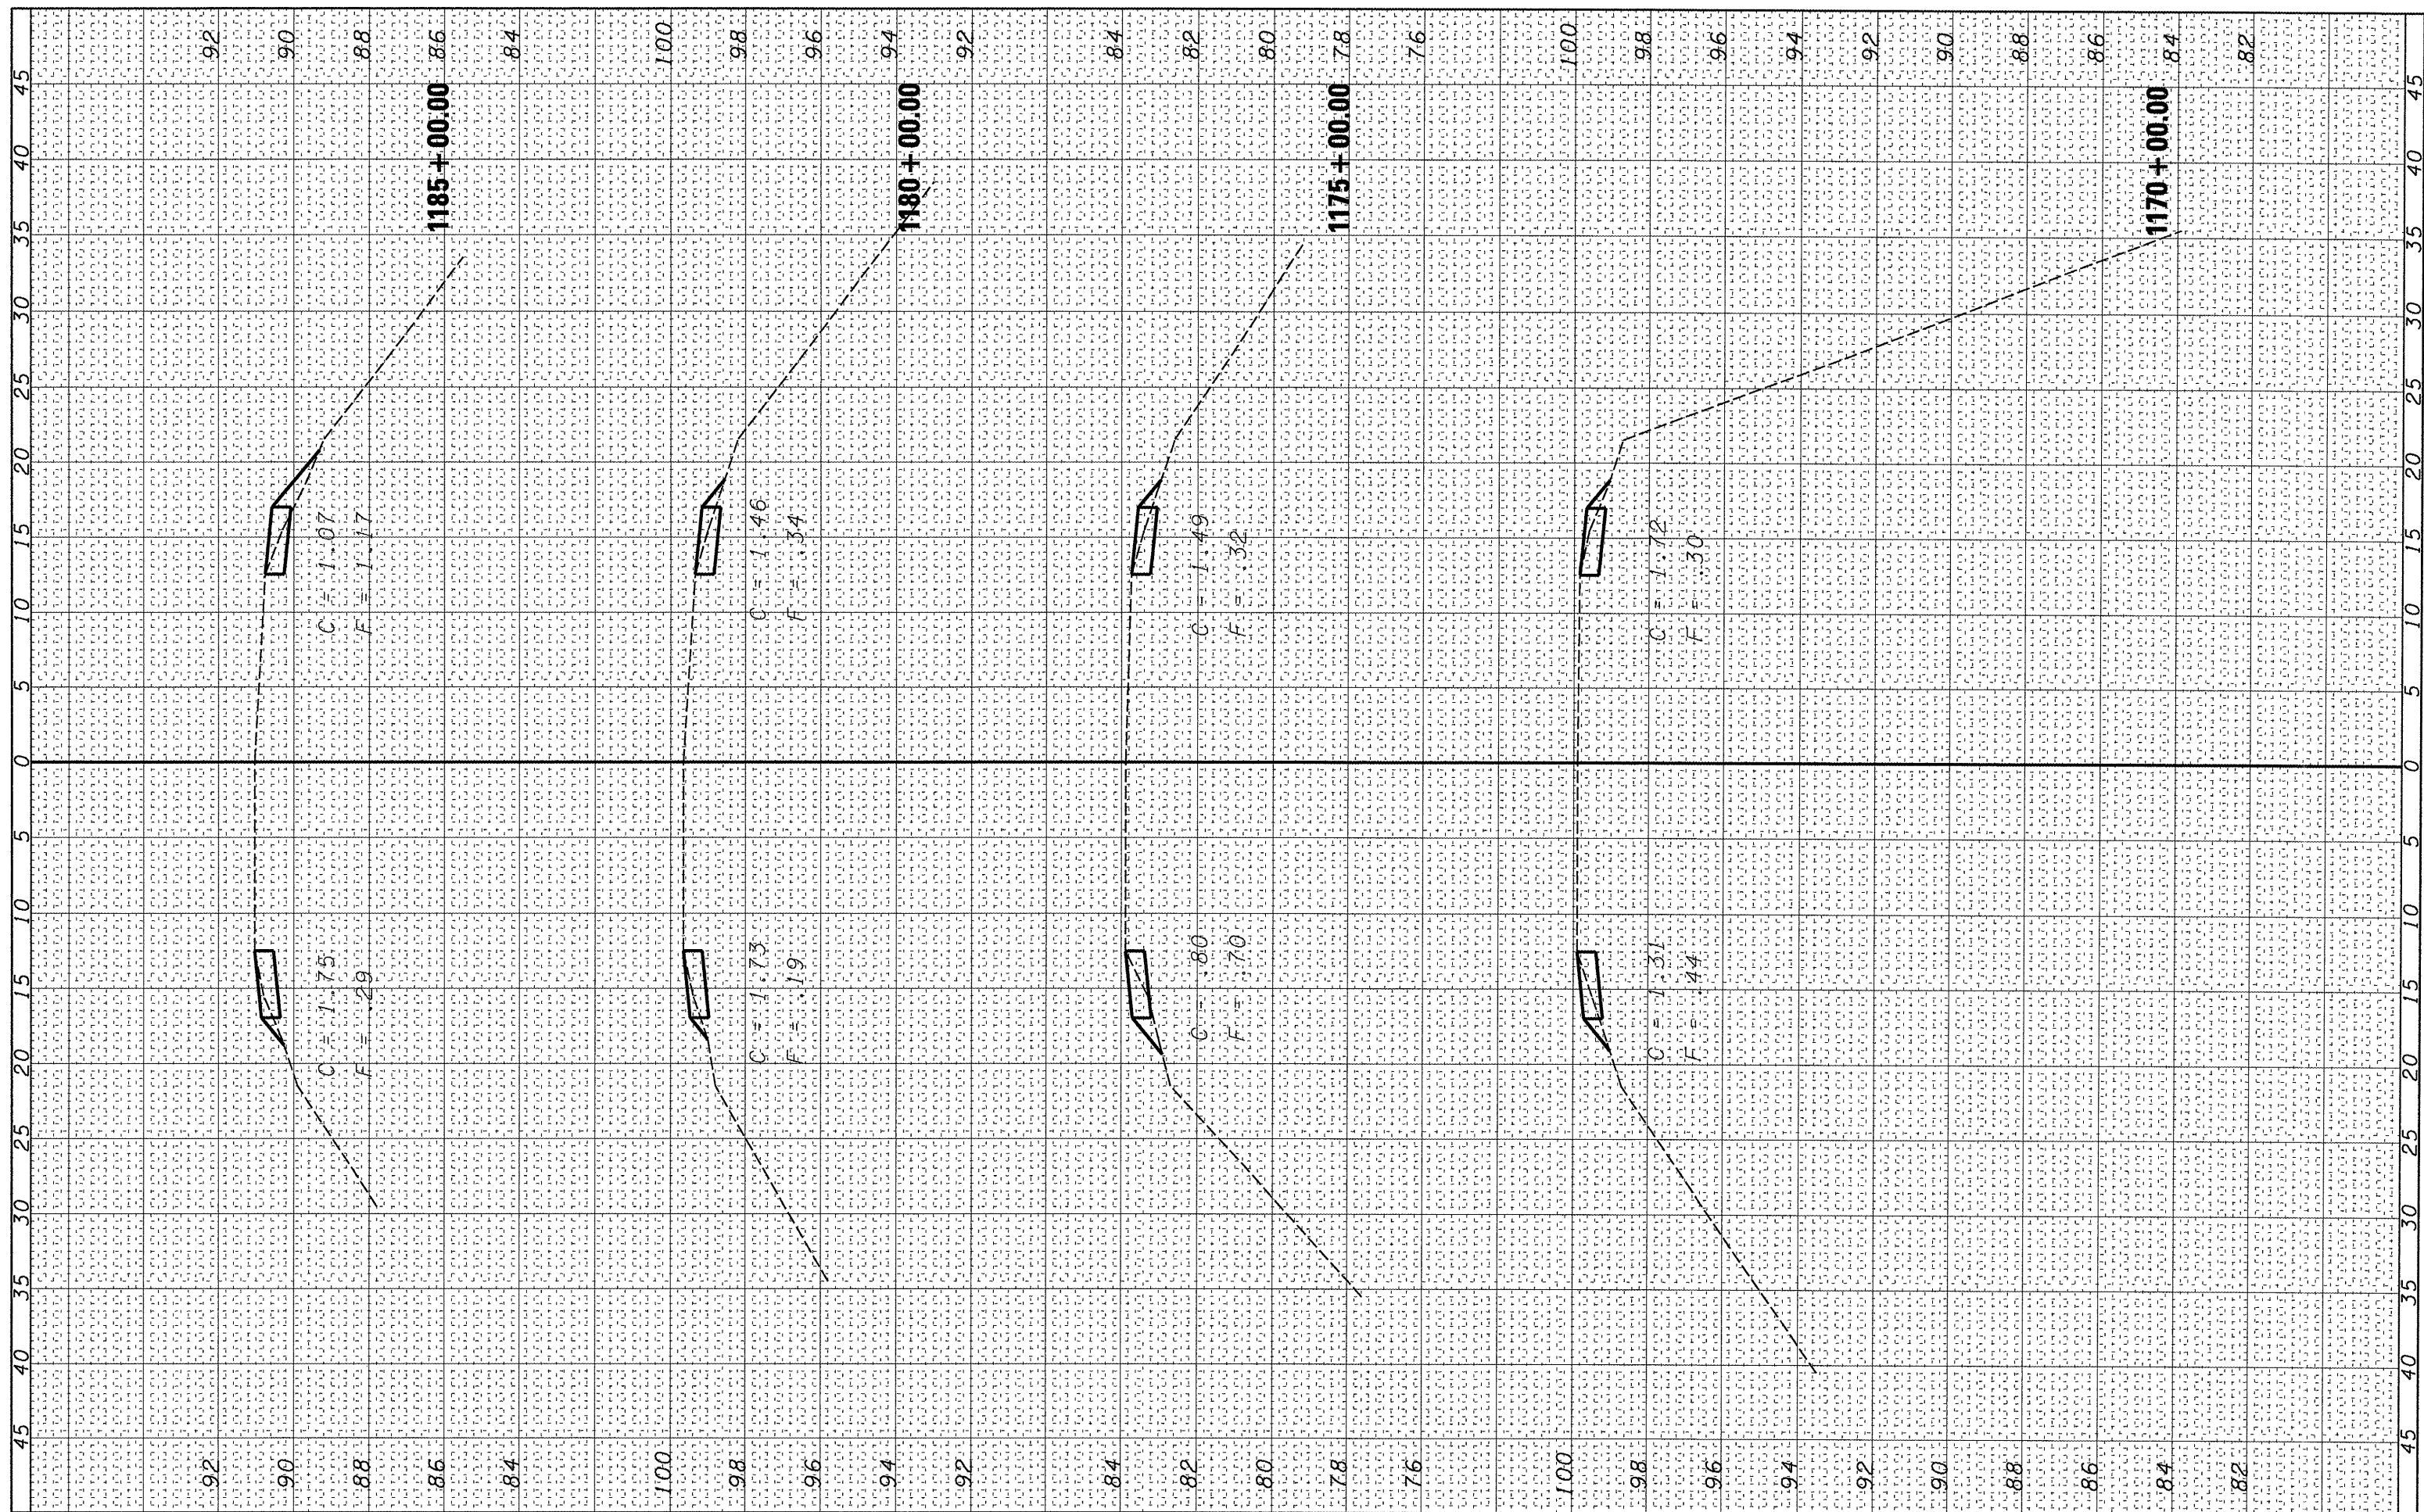

FILE NAME = c:\projects\ed03908\sshtnew.dgn  
 USER NAME = carcoranlm  
 PLOT SCALE = 10.0000 "/>

DESIGNED -	REVISED -
DRAWN -	REVISED -
CHECKED -	REVISED -
DATE -	REVISED -

**STATE OF ILLINOIS  
 DEPARTMENT OF TRANSPORTATION**

SCALE: \_\_\_\_\_ SHEET NO. \_\_\_\_\_ OF \_\_\_\_\_ SHEETS  
 STA. 1170+00.00 TO STA. 1185+00.00

F.A.P. RTE. 311	SECTION (2,3)I-1	COUNTY LAS & KEN	TOTAL SHEETS	SHEET NO. 30
CONTRACT NO. 66770				
FED. ROAD DIST. NO. ILLINOIS FED. AID PROJECT				