


FINAL SURVEY	SURVEYED	DATE
NOTE BOOK	PLOTTED	
NO.	TEMPLATE	
	AREAS CHECKED	

ORIGINAL SURVEY	SURVEYED	DATE
NOTE BOOK	PLOTTED	
NO.	TEMPLATE	
	AREAS CHECKED	

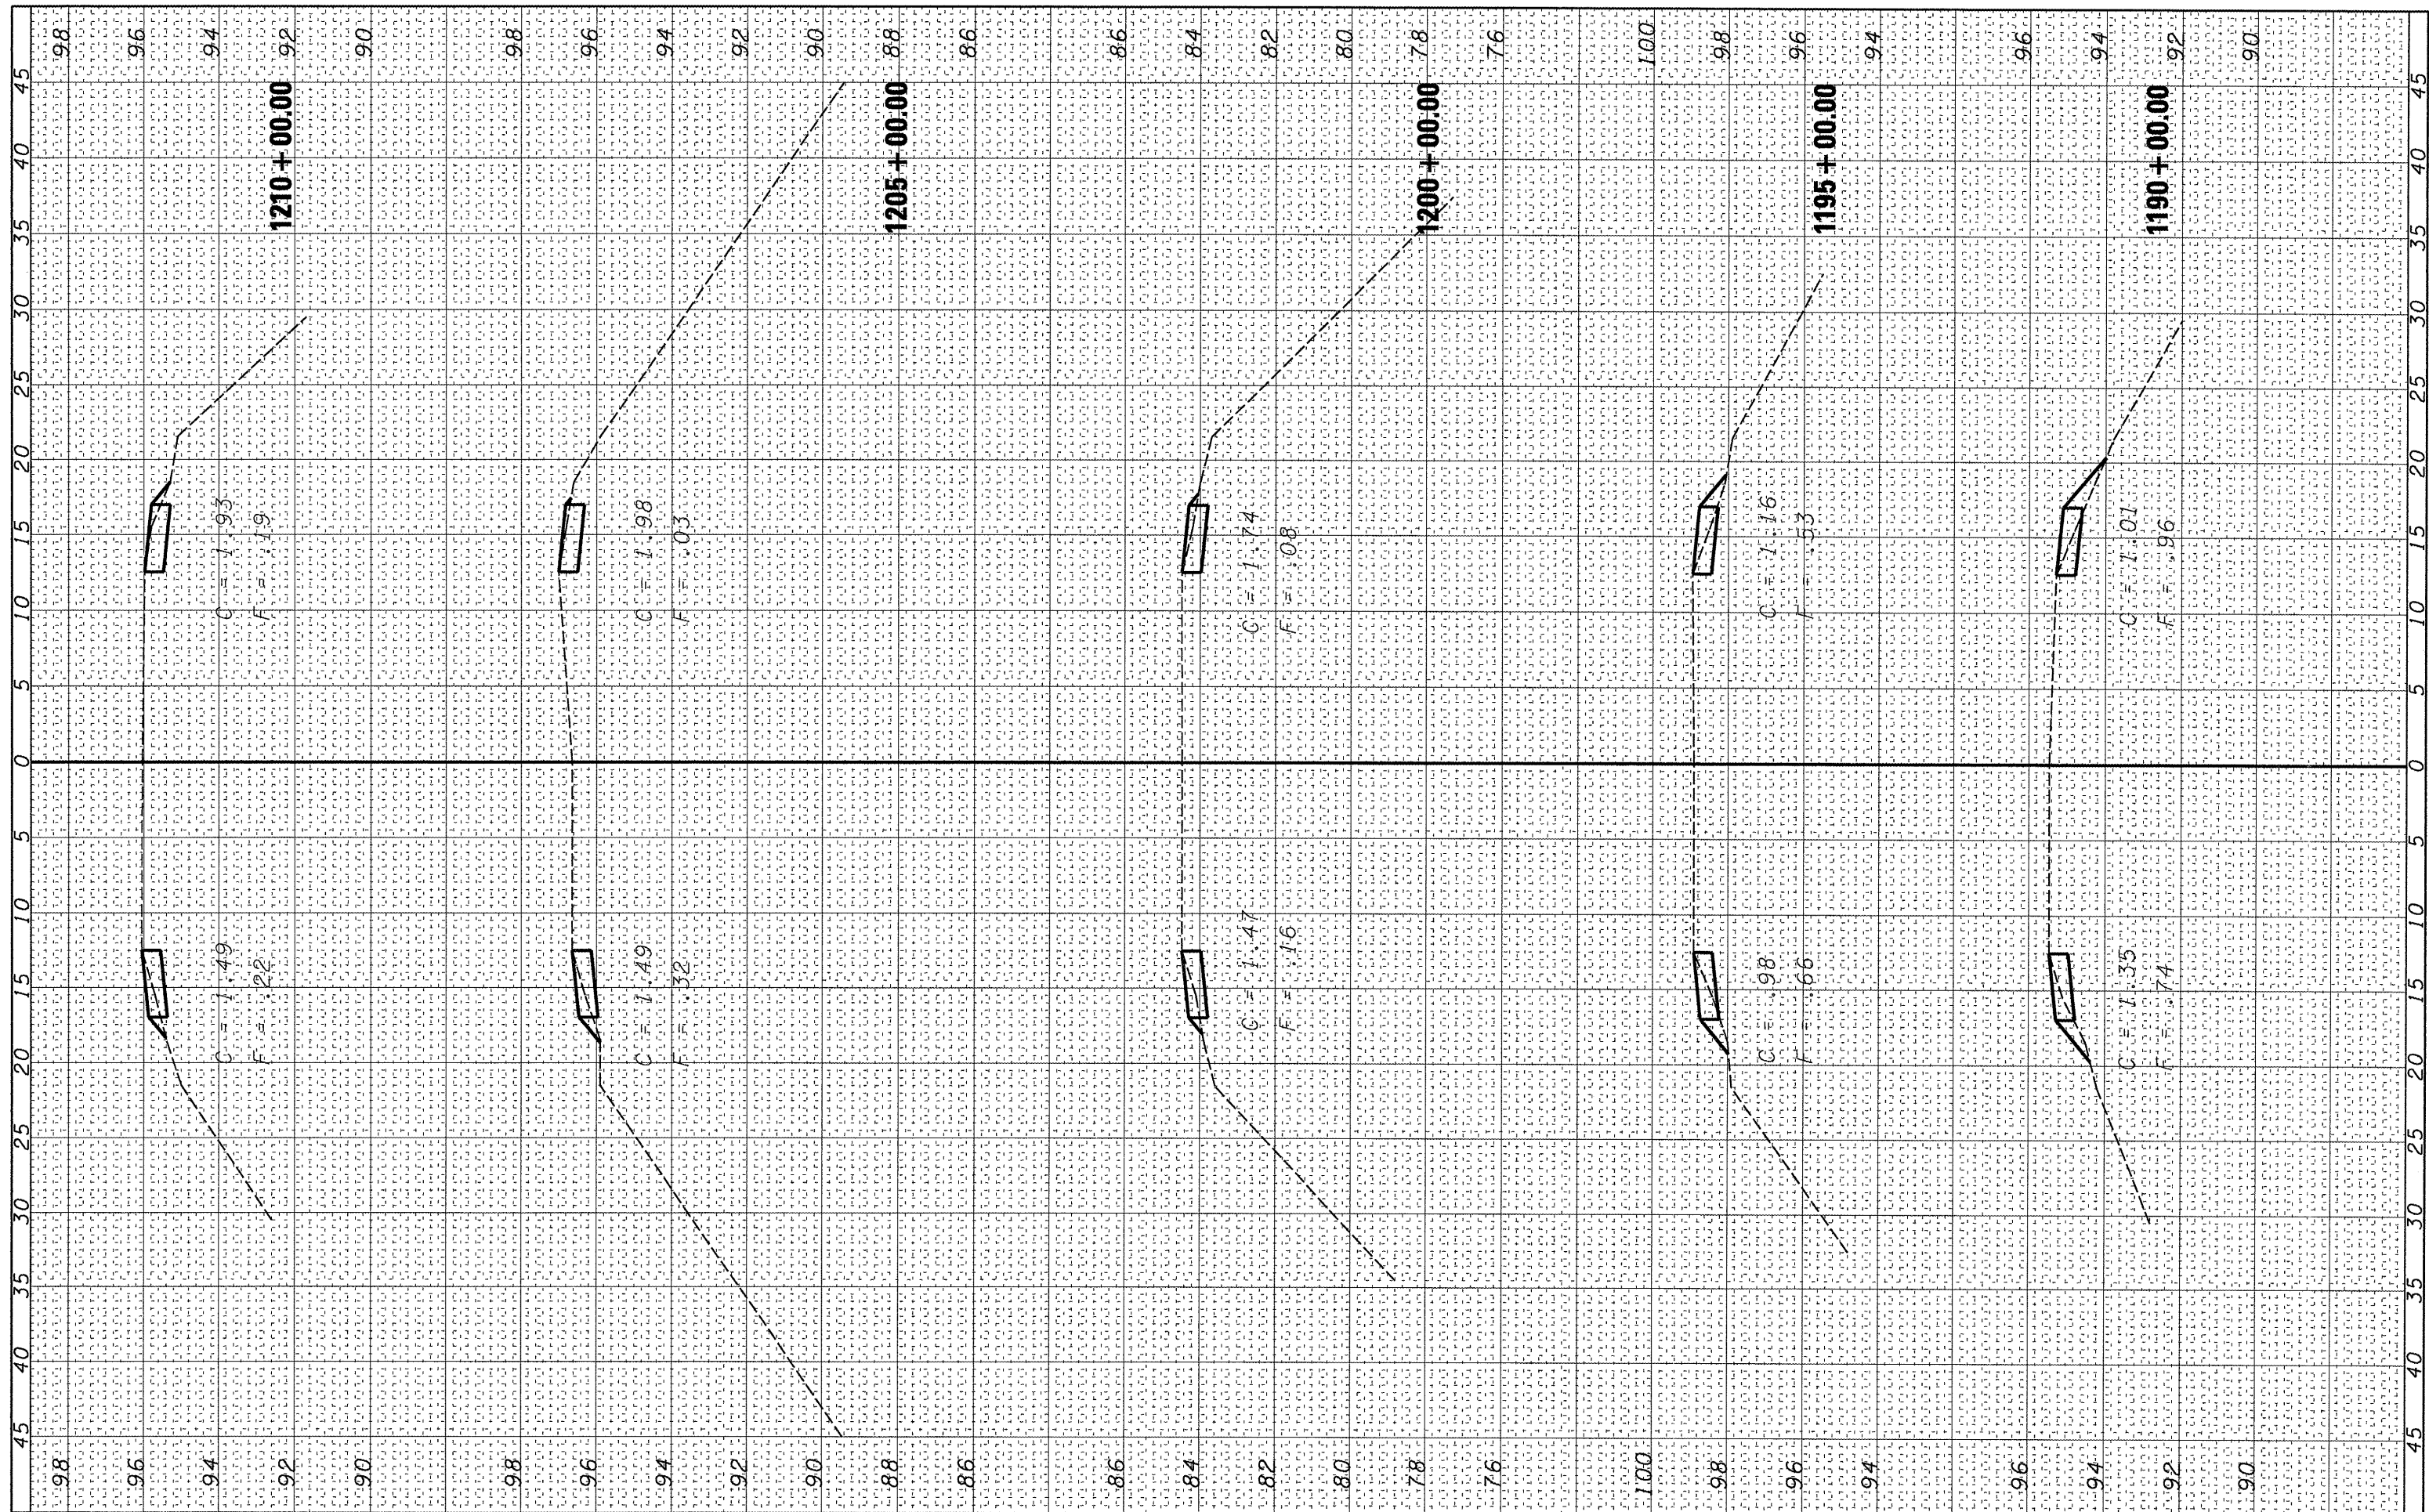

FILE NAME = c:\projects\ed03908\ssshnew.dgn
 USER NAME = corcoranlm
 PLOT SCALE = 10.0000 "/>

DESIGNED -	REVISIED -
DRAWN -	REVISIED -
CHECKED -	REVISIED -
DATE -	REVISIED -

**STATE OF ILLINOIS
DEPARTMENT OF TRANSPORTATION**

SCALE: SHEET NO. OF SHEETS STA. 1190+00.00 TO STA. 1210+00.00

F.A.P. RTE. 311	SECTION (2,3)I-1	COUNTY LAS & KEN	TOTAL SHEETS 31	SHEET NO. 31
CONTRACT NO. 66770			ILLINOIS FED. AID PROJECT	