


BY: _____ DATE: _____
 SURVEYED _____
 PLOTTED _____
 TEMPLATE _____
 NOTE BOOK _____
 AREAS CHECKED _____
 NO. _____

BY: _____ DATE: _____
 SURVEYED _____
 PLOTTED _____
 TEMPLATE _____
 NOTE BOOK _____
 AREAS CHECKED _____
 NO. _____

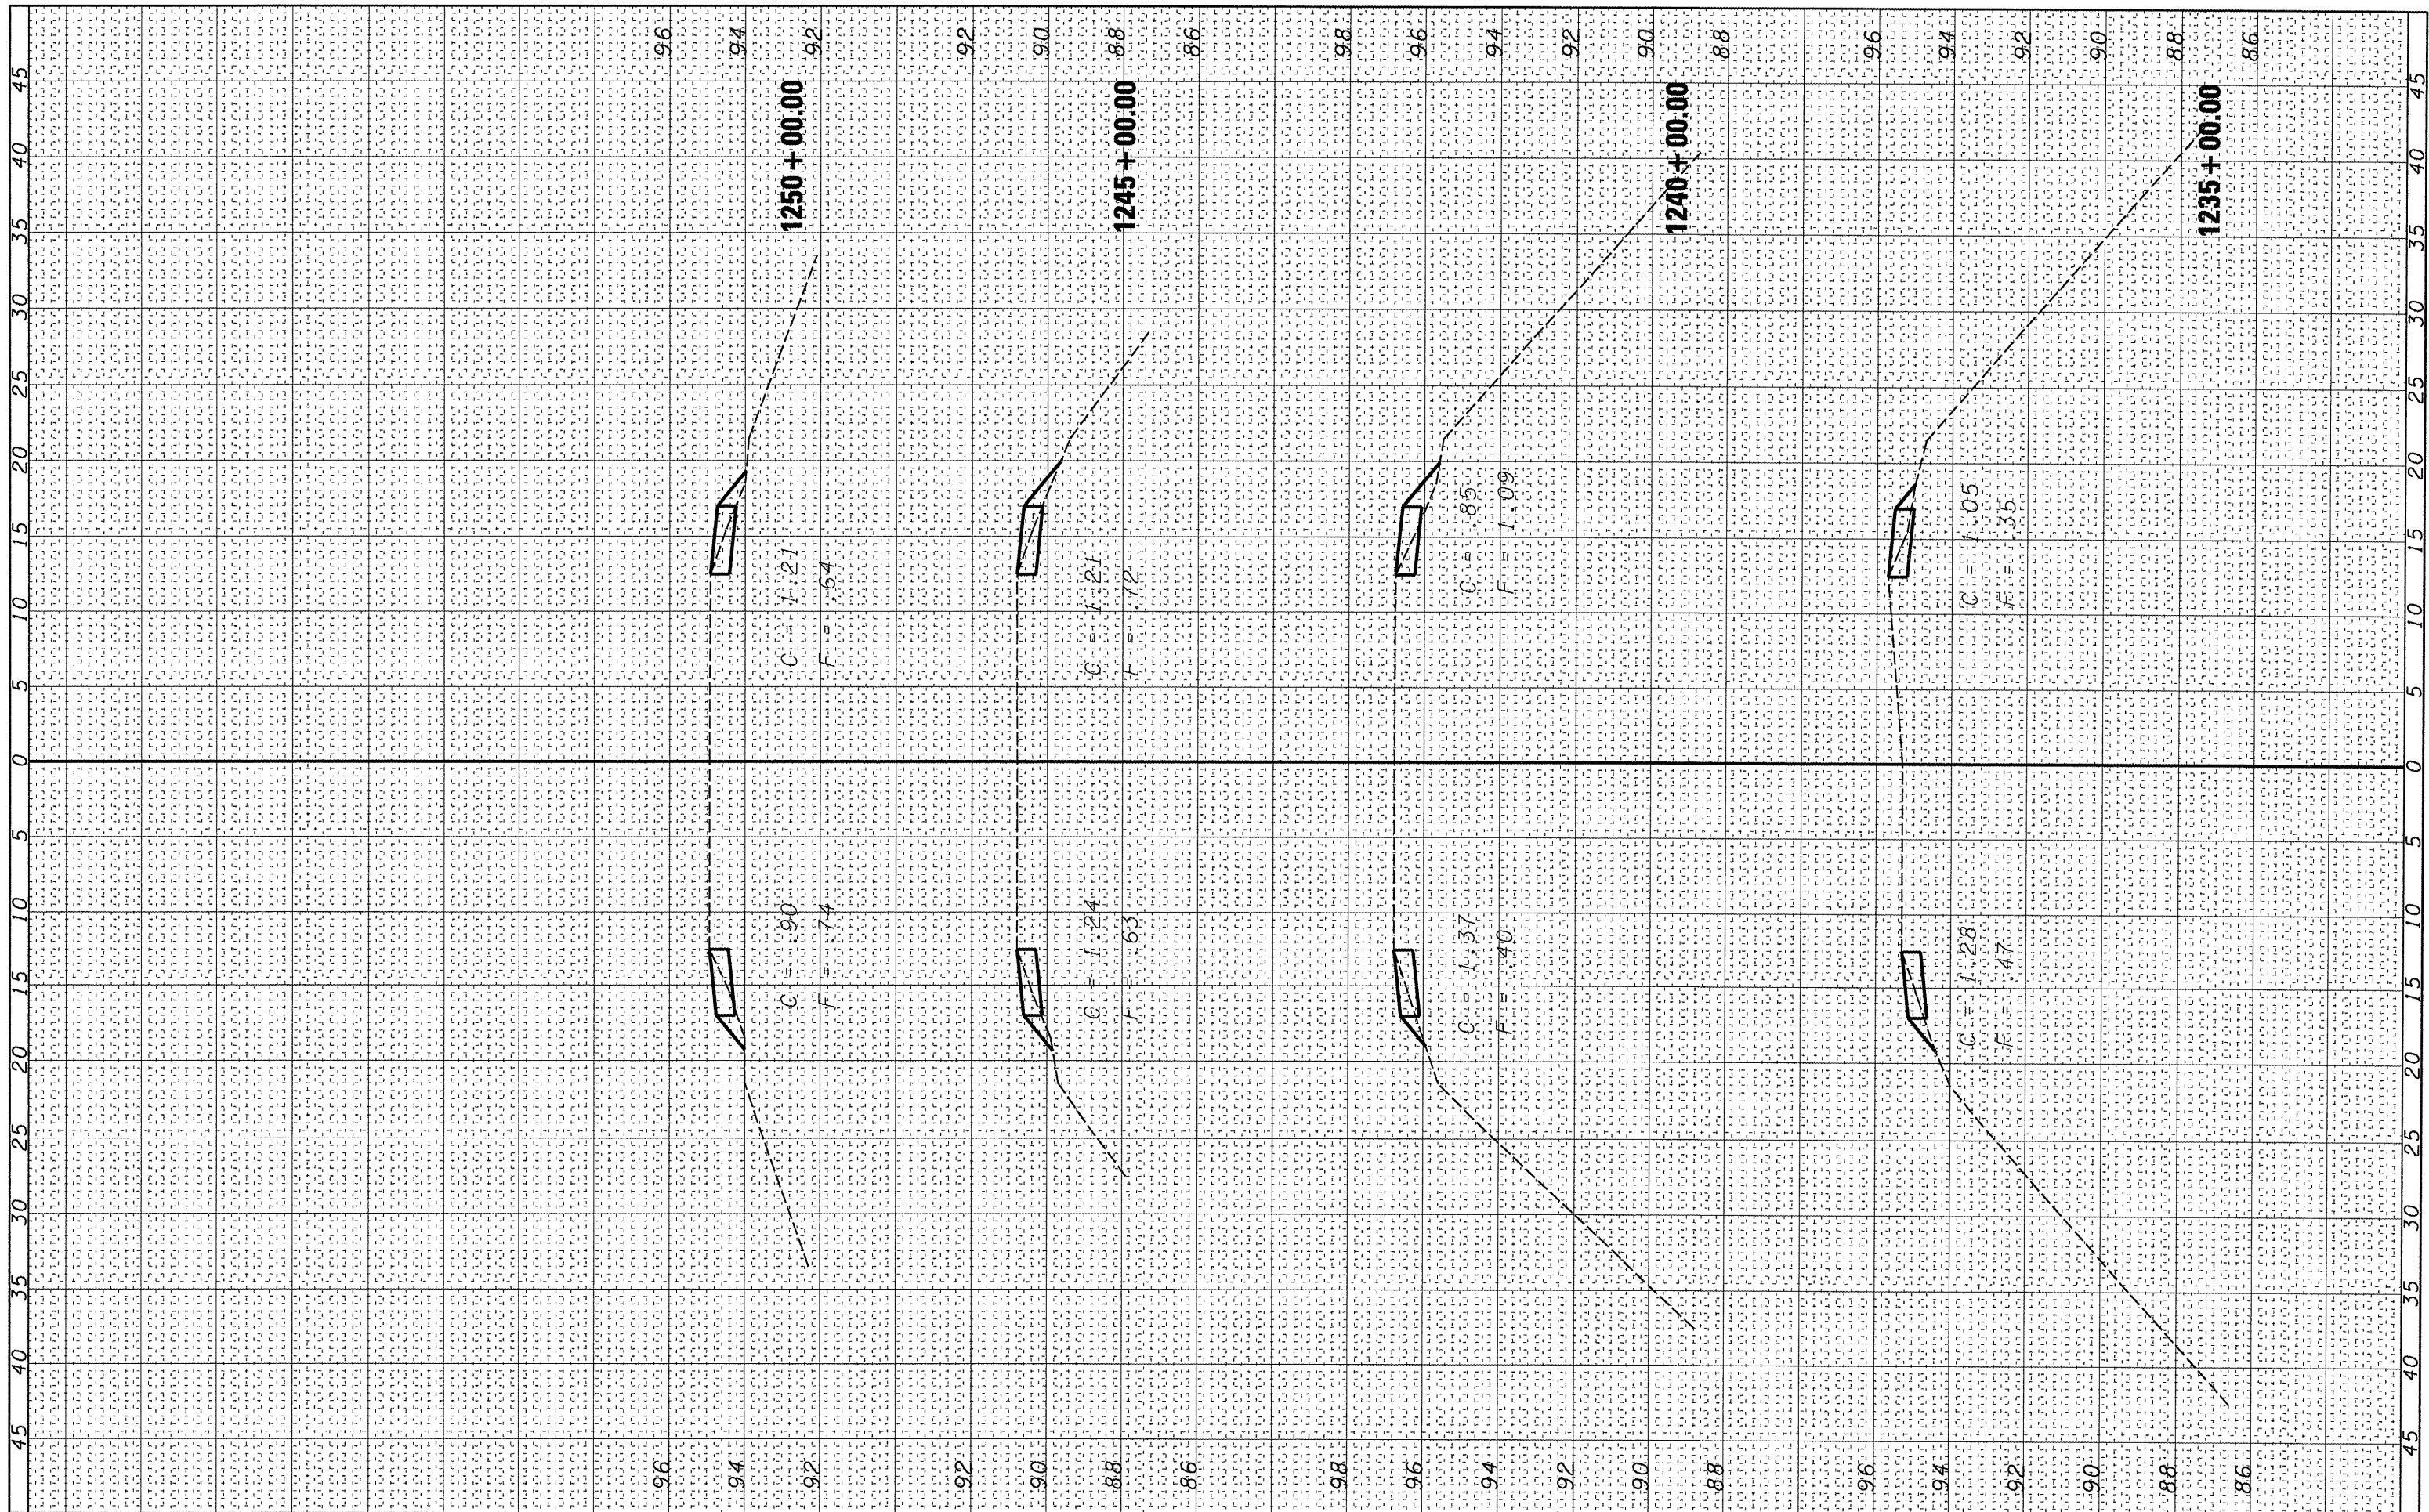

FILE NAME *
 c:\projects\ed83988\sshtnew.dgn

USER NAME * corcoranm
 PLOT SCALE = 10.0000' / IN.
 PLOT DATE = Mar 25, 2008 - 09:38:12 AM

DESIGNED -
 DRAWN -
 CHECKED -
 DATE -

REVISED -
 REVISED -
 REVISED -
 REVISED -

**STATE OF ILLINOIS
 DEPARTMENT OF TRANSPORTATION**

SCALE: _____ SHEET NO. _____ OF _____ SHEETS
 STA. 1235+00.00 TO STA. 1250+00.00

F.A.P. RTE. 311	SECTION (2.3)I-1	COUNTY LAS & KEN	TOTAL SHEETS	SHEET NO. 33
FED. ROAD DIST. NO. [ILLINOIS] FED. AID PROJECT			CONTRACT NO. 66770	