


FINAL SURVEY	SURVEYED	BY	DATE
NOTE BOOK	PLOTTED		
AREAS	TEMPLATE		
NO.	AREAS CHECKED		

ORIGINAL SURVEY	SURVEYED	BY	DATE
NOTE BOOK	PLOTTED		
AREAS	TEMPLATE		
NO.	AREAS CHECKED		

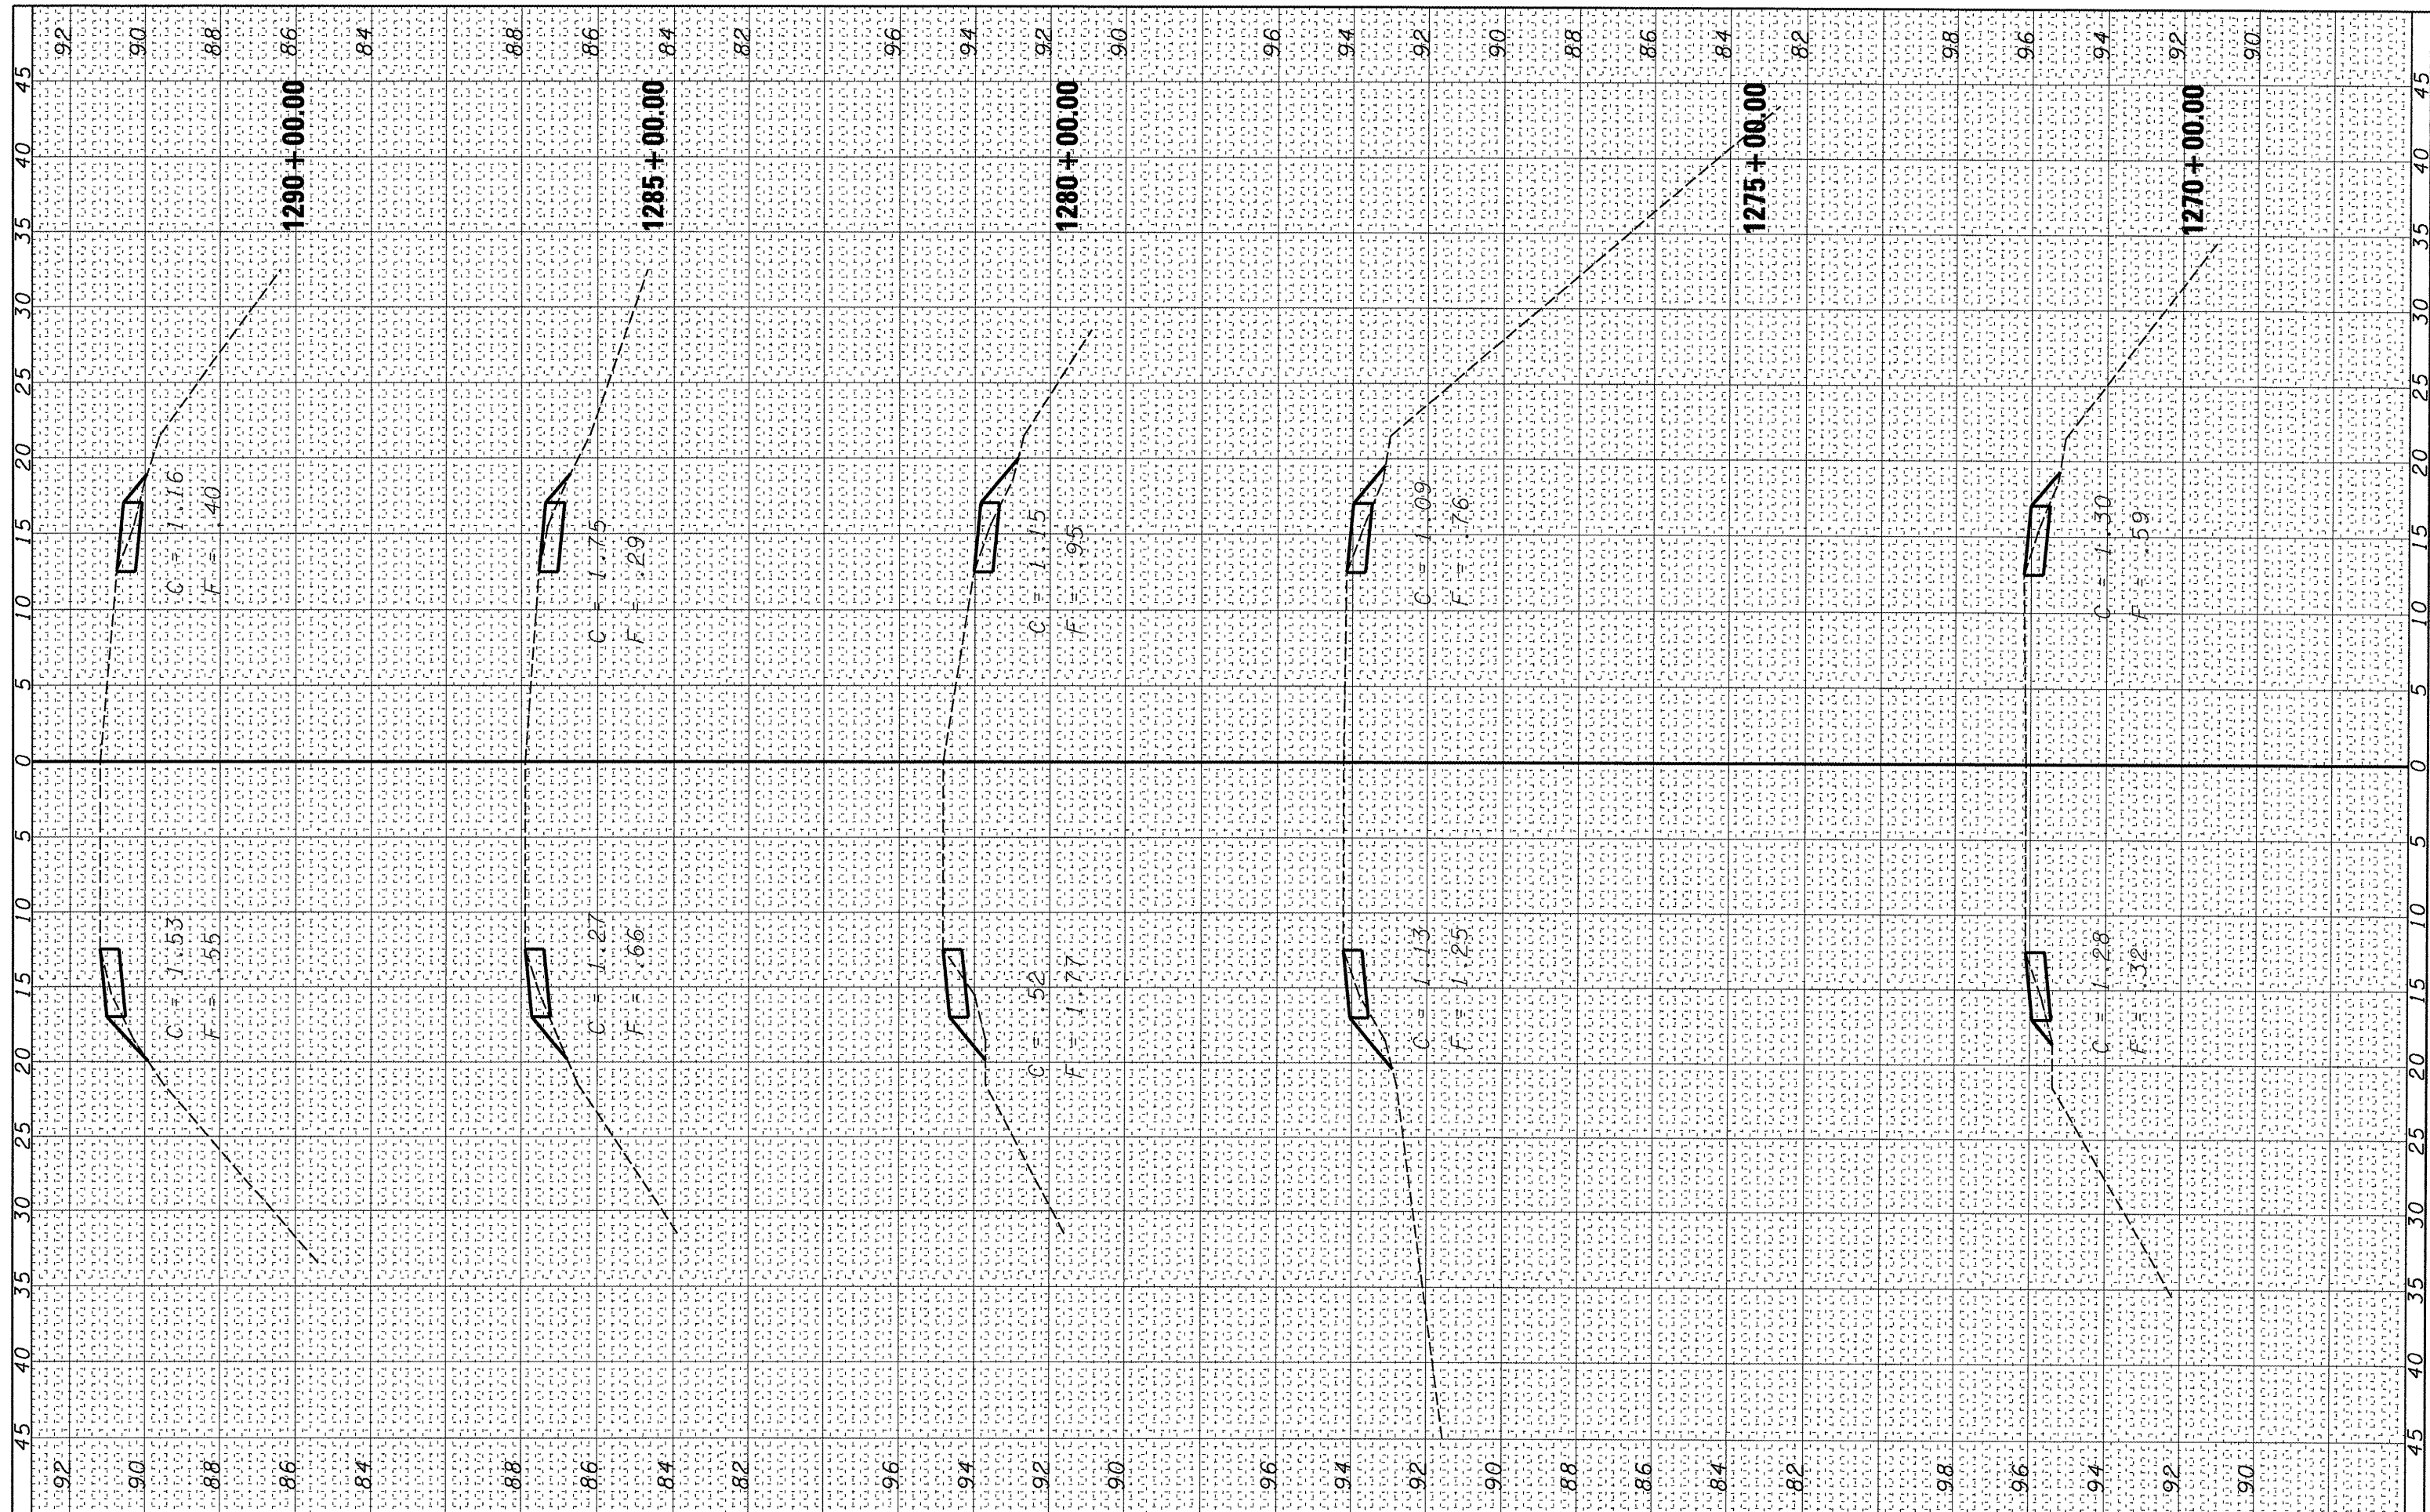

FILE NAME = c:\projects\ed83988\ssshnew.dgn  
 USER NAME = corcoranlm  
 PLOT SCALE = 10.0000 / IN.  
 PLOT DATE = Mar 25, 2008 - 09:30:32 AM

DESIGNED -	REVISED -
DRAWN -	REVISED -
CHECKED -	REVISED -
DATE -	REVISED -

**STATE OF ILLINOIS  
DEPARTMENT OF TRANSPORTATION**

SCALE: SHEET NO. OF SHEETS STA. 1270+00.00 TO STA. 1290+00.00

F.A.P. RTE. 311	SECTION (2,3)1-1	COUNTY LAS & KEN	TOTAL SHEETS 35	SHEET NO.
FED. ROAD DIST. NO. [ILLINOIS] FED. AID PROJECT			CONTRACT NO. 66770	