

F.A.I. RTE.	SECTION	COUNTY	TOTAL SHEETS	SHEET NO.
80&39	D3 TREE PLANTING 2009	LASALLE	3	1
FED. ROAD DIST. NO.	ILLINOIS	CONTRACT NO. 66773		

**STATE OF ILLINOIS**  
**DEPARTMENT OF TRANSPORTATION**  
**DIVISION OF HIGHWAYS**

**PROPOSED**  
**HIGHWAY PLANS**

**FAI ROUTE 80 (I-80) & FAI ROUTE 39 (I-39)**  
**SECTION D3 TREE PLANTING 2009**

**LASALLE COUNTY**


C - 93 - 069 - 08

**INDEX OF SHEETS**


- 1 COVER SHEET
- 2 GENERAL NOTES, SUMMARY OF QUANTITIES, AND SCHEDULE OF QUANTITIES
- 3 PLANTING DETAILS

**STANDARDS**

- 000001-05 STANDARD SYMBOLS, ABBREVIATIONS AND PATTERNS
- 701101-01 OFF-ROAD OPERATIONS MULTILANE, 4.5 m (15') TO 600 mm (24") FROM PAVEMENT EDGE
- 701106-01 OFF-ROAD OPERATIONS, MULTILANE, MORE THAN 4.5 m (15') AWAY
- 701901 TRAFFIC CONTROL DEVICES

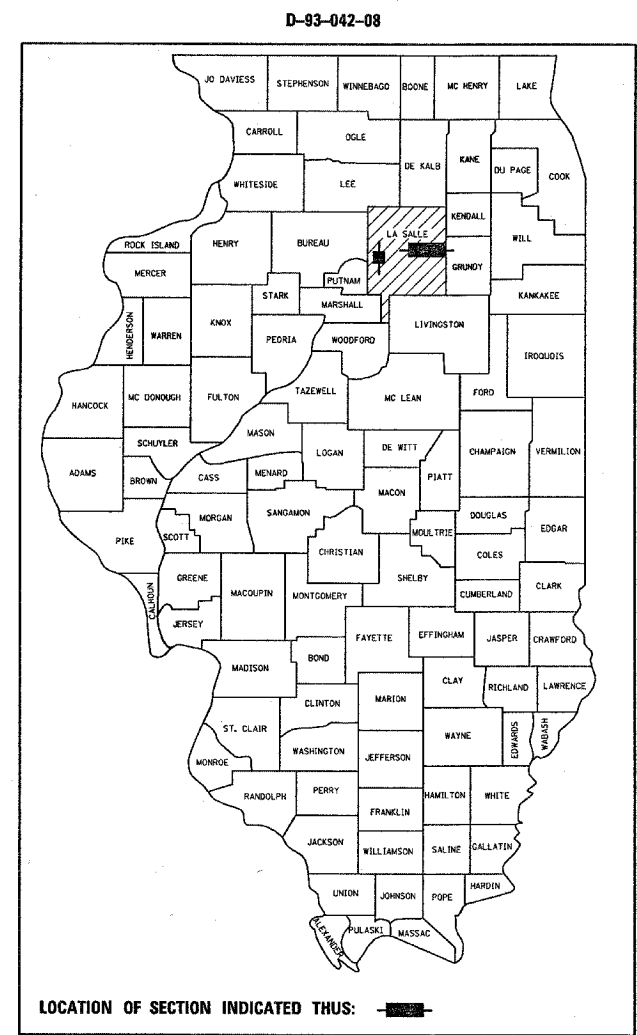

MICROFILMED \_\_\_\_\_  
 REEL NUMBER \_\_\_\_\_  
 AWARDED \_\_\_\_\_  
 RESIDENT ENGINEER \_\_\_\_\_  
 AS BUILT CHANGES WERE MADE  
 ON THE FOLLOWING SHEETS \_\_\_\_\_

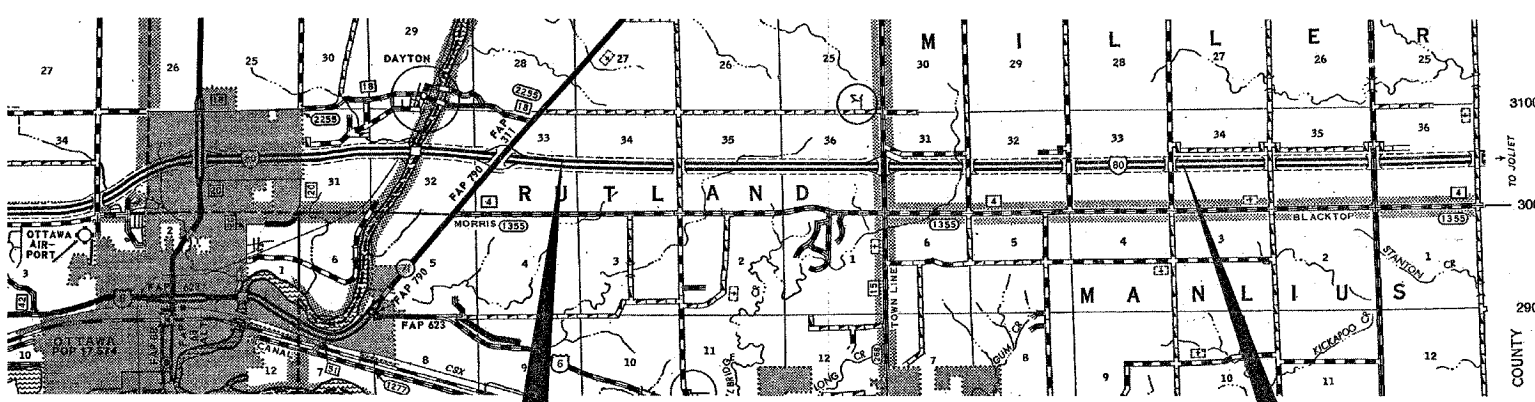

**BEGIN PROJECT I-80 MILE MARKER 93.9**

**END PROJECT I-80 MILE MARKER 100.1**

**BEGIN PROJECT I-39 MILE MARKER 58.0**

**END PROJECT I-39 MILE MARKER 59.0**

**J.U.L.I.E.**  
**JOINT UTILITY LOCATION INFORMATION FOR EXCAVATION**  
 1-800-892-0123  
 OR 811

**PROJECT ENGINEER: DAVE BROVIAK**  
**UNIT CHIEF: BRAD DUNCAN**  
 DISTRICT 3 NO. (815) 434-6131  
**CONTRACT NO. 66773**

I-80 GROSS LENGTH = 6.2 MI.  
 I-39 GROSS LENGTH = 1.0 MI.

STATE OF ILLINOIS  
 DEPARTMENT OF TRANSPORTATION  
 DIVISION OF HIGHWAYS

SUBMITTED March 31 20 08

Dave Broviak  
 DEPUTY DIRECTOR OF HIGHWAYS, REGION ENGINEER

May 9, 20 08  
Eric E. Harms  
 INTERIM ENGINEER OF DESIGN AND ENVIRONMENT

May 9, 20 08  
Christine M. Reed  
 DIRECTOR OF HIGHWAYS, CHIEF ENGINEER

**PRINTED BY THE AUTHORITY**  
**OF THE STATE OF ILLINOIS**

PLOT DATE = Mar 29, 2008 - 10:49:17 AM  
 FILE NAME = c:\projects\ed04208\coversht.dgn  
 PLOT SCALE = 50.0000' / IN.  
 USER NAME = duncanb