

INDEX OF SHEETS

1	COVER SHEET
2	GENERAL NOTES & SUMMARY OF QUANTITIES
3	TYPICAL SECTIONS
4	SCHEDULES
5-6	DETAILS

STANDARDS

000001-05	STANDARD SYMBOLS, ABBREVIATIONS AND PATTERNS
001006	DECIMAL OF AN INCH AND OF A FOOT
701400-02	APPROACH TO LANE CLOSURE, FREEWAY/EXPRESSWAY
701401-04	LANE CLOSURE, FREEWAY/EXPRESSWAY
701411-04	LANE CLOSURE, MULTILANE, AT ENTRANCE OR EXIT RAMP FOR SPEEDS ≥ 45 MPH
701426-02	LANE CLOSURE, MULTILANE INTERMITTENT OR MOVING OPERATION, FOR SPEEDS ≥ 45 MPH
701901	TRAFFIC CONTROL DEVICES
780001-01	TYPICAL PAVEMENT MARKINGS


STATE OF ILLINOIS
DEPARTMENT OF TRANSPORTATION
DIVISION OF HIGHWAYS
PROPOSED
HIGHWAY PLANS

FAI ROUTE 80 (I-80)
SECTION INTERMITTANT RESURFACING 2008
PROJECT IM-080-3(128)073
LASALLE COUNTY

C - 93 - 070 - 08
PROJECT DESCRIPTION

F.A.I. RTE.	SECTION	COUNTY	TOTAL SHEETS	SHEET NO.
80	INTERMITTANT RESURFACING 2008	LASALLE	6	1
FED. ROAD DIST. NO.	ILLINOIS	CONTRACT NO.	66774	

D-93-043-08

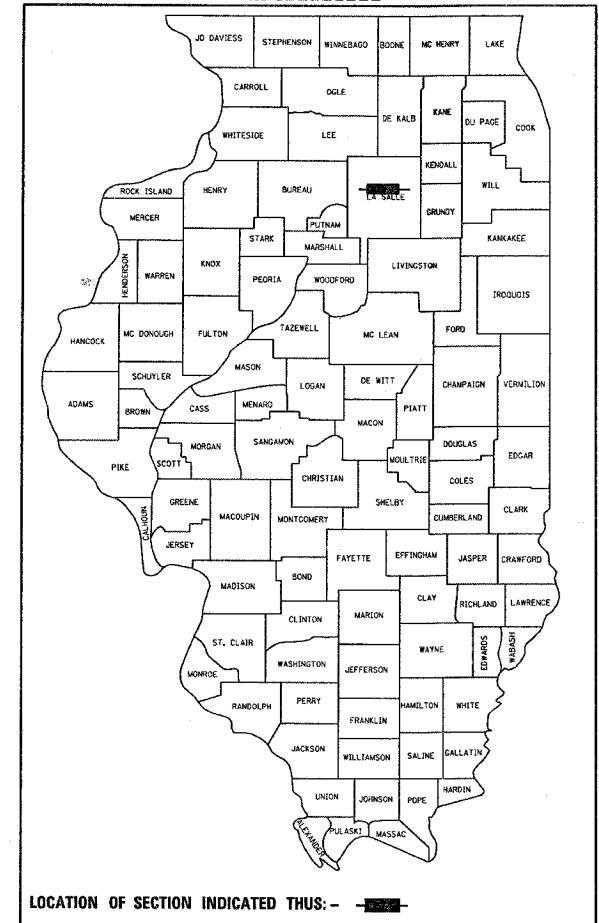

FUNCTION CLASSIFICATION

INTERSTATE
2007 ADT = 28,100
P.V. = 61 S.U. = 10% M.U. = 29%

STATE OF ILLINOIS
DEPARTMENT OF TRANSPORTATION
DIVISION OF HIGHWAYS


SUBMITTED _____ 20____

Mark A. ...
 DEPUTY DIRECTOR OF HIGHWAYS, REGION ENGINEER


May 9, 2008
Eric E. ...
 ENGINEER OF DESIGN AND ENVIRONMENT

May 9, 2008
Christine M. Reed
 DIRECTOR OF HIGHWAYS, CHIEF ENGINEER

PRINTED BY THE AUTHORITY
OF THE STATE OF ILLINOIS

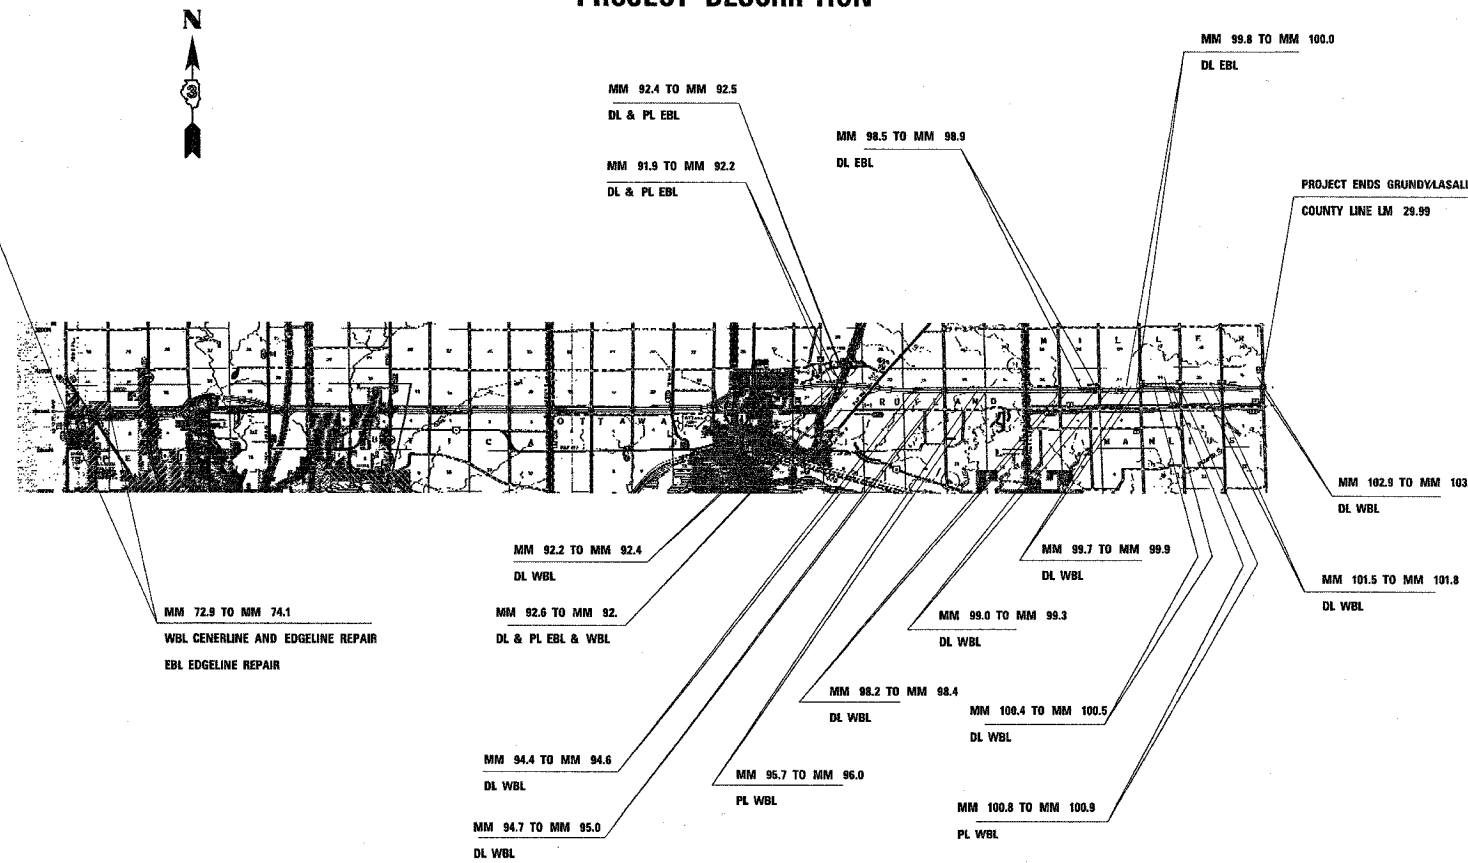

MICROFILMED _____
 REEL NUMBER _____
 AWARDED _____
 RESIDENT ENGINEER _____
 AS BUILT CHANGES WERE MADE
 ON THE FOLLOWING SHEETS _____

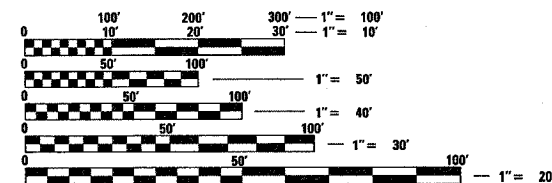

FULL SIZE PLANS HAVE BEEN PREPARED USING STANDARD
 ENGINEERING SCALES. REDUCED SIZED PLANS WILL NOT
 CONFORM TO STANDARD SCALES. IN MAKING MEASUREMENTS
 ON REDUCED PLANS, THE ABOVE SCALES MAY BE USED.

J.U.L.I.E.
JOINT UTILITY LOCATION INFORMATION FOR EXCAVATION
1-800-892-0123
OR 811

PROJECT ENGINEER : JOE KANNEL
UNIT CHIEF : PAT BRABOY
DISTRICT 3 NO. (815) 434-6131
CONTRACT NO. 66774

GROSS LENGTH = 29.99 MI.
NET LENGTH = 4.5 MI.

PLOT DATE = Mar 18, 2008 - 03:52:18 PM
 FILE NAME = c:\projects\366774\366774-shr-cover.dgn
 PLOT SCALE = 50.0000 / 1 IN.
 USER NAME = br-aboypc