



ANY DAMAGE TO TRAFFIC COUNT INDUCTOR  
 LOOPS CAUSED BY THE CONTRACTOR  
 SHALL BE REPAIRED TO THE SATISFACTION  
 OF THE DEPARTMENT AT THE EXPENSE OF  
 THE CONTRACTOR

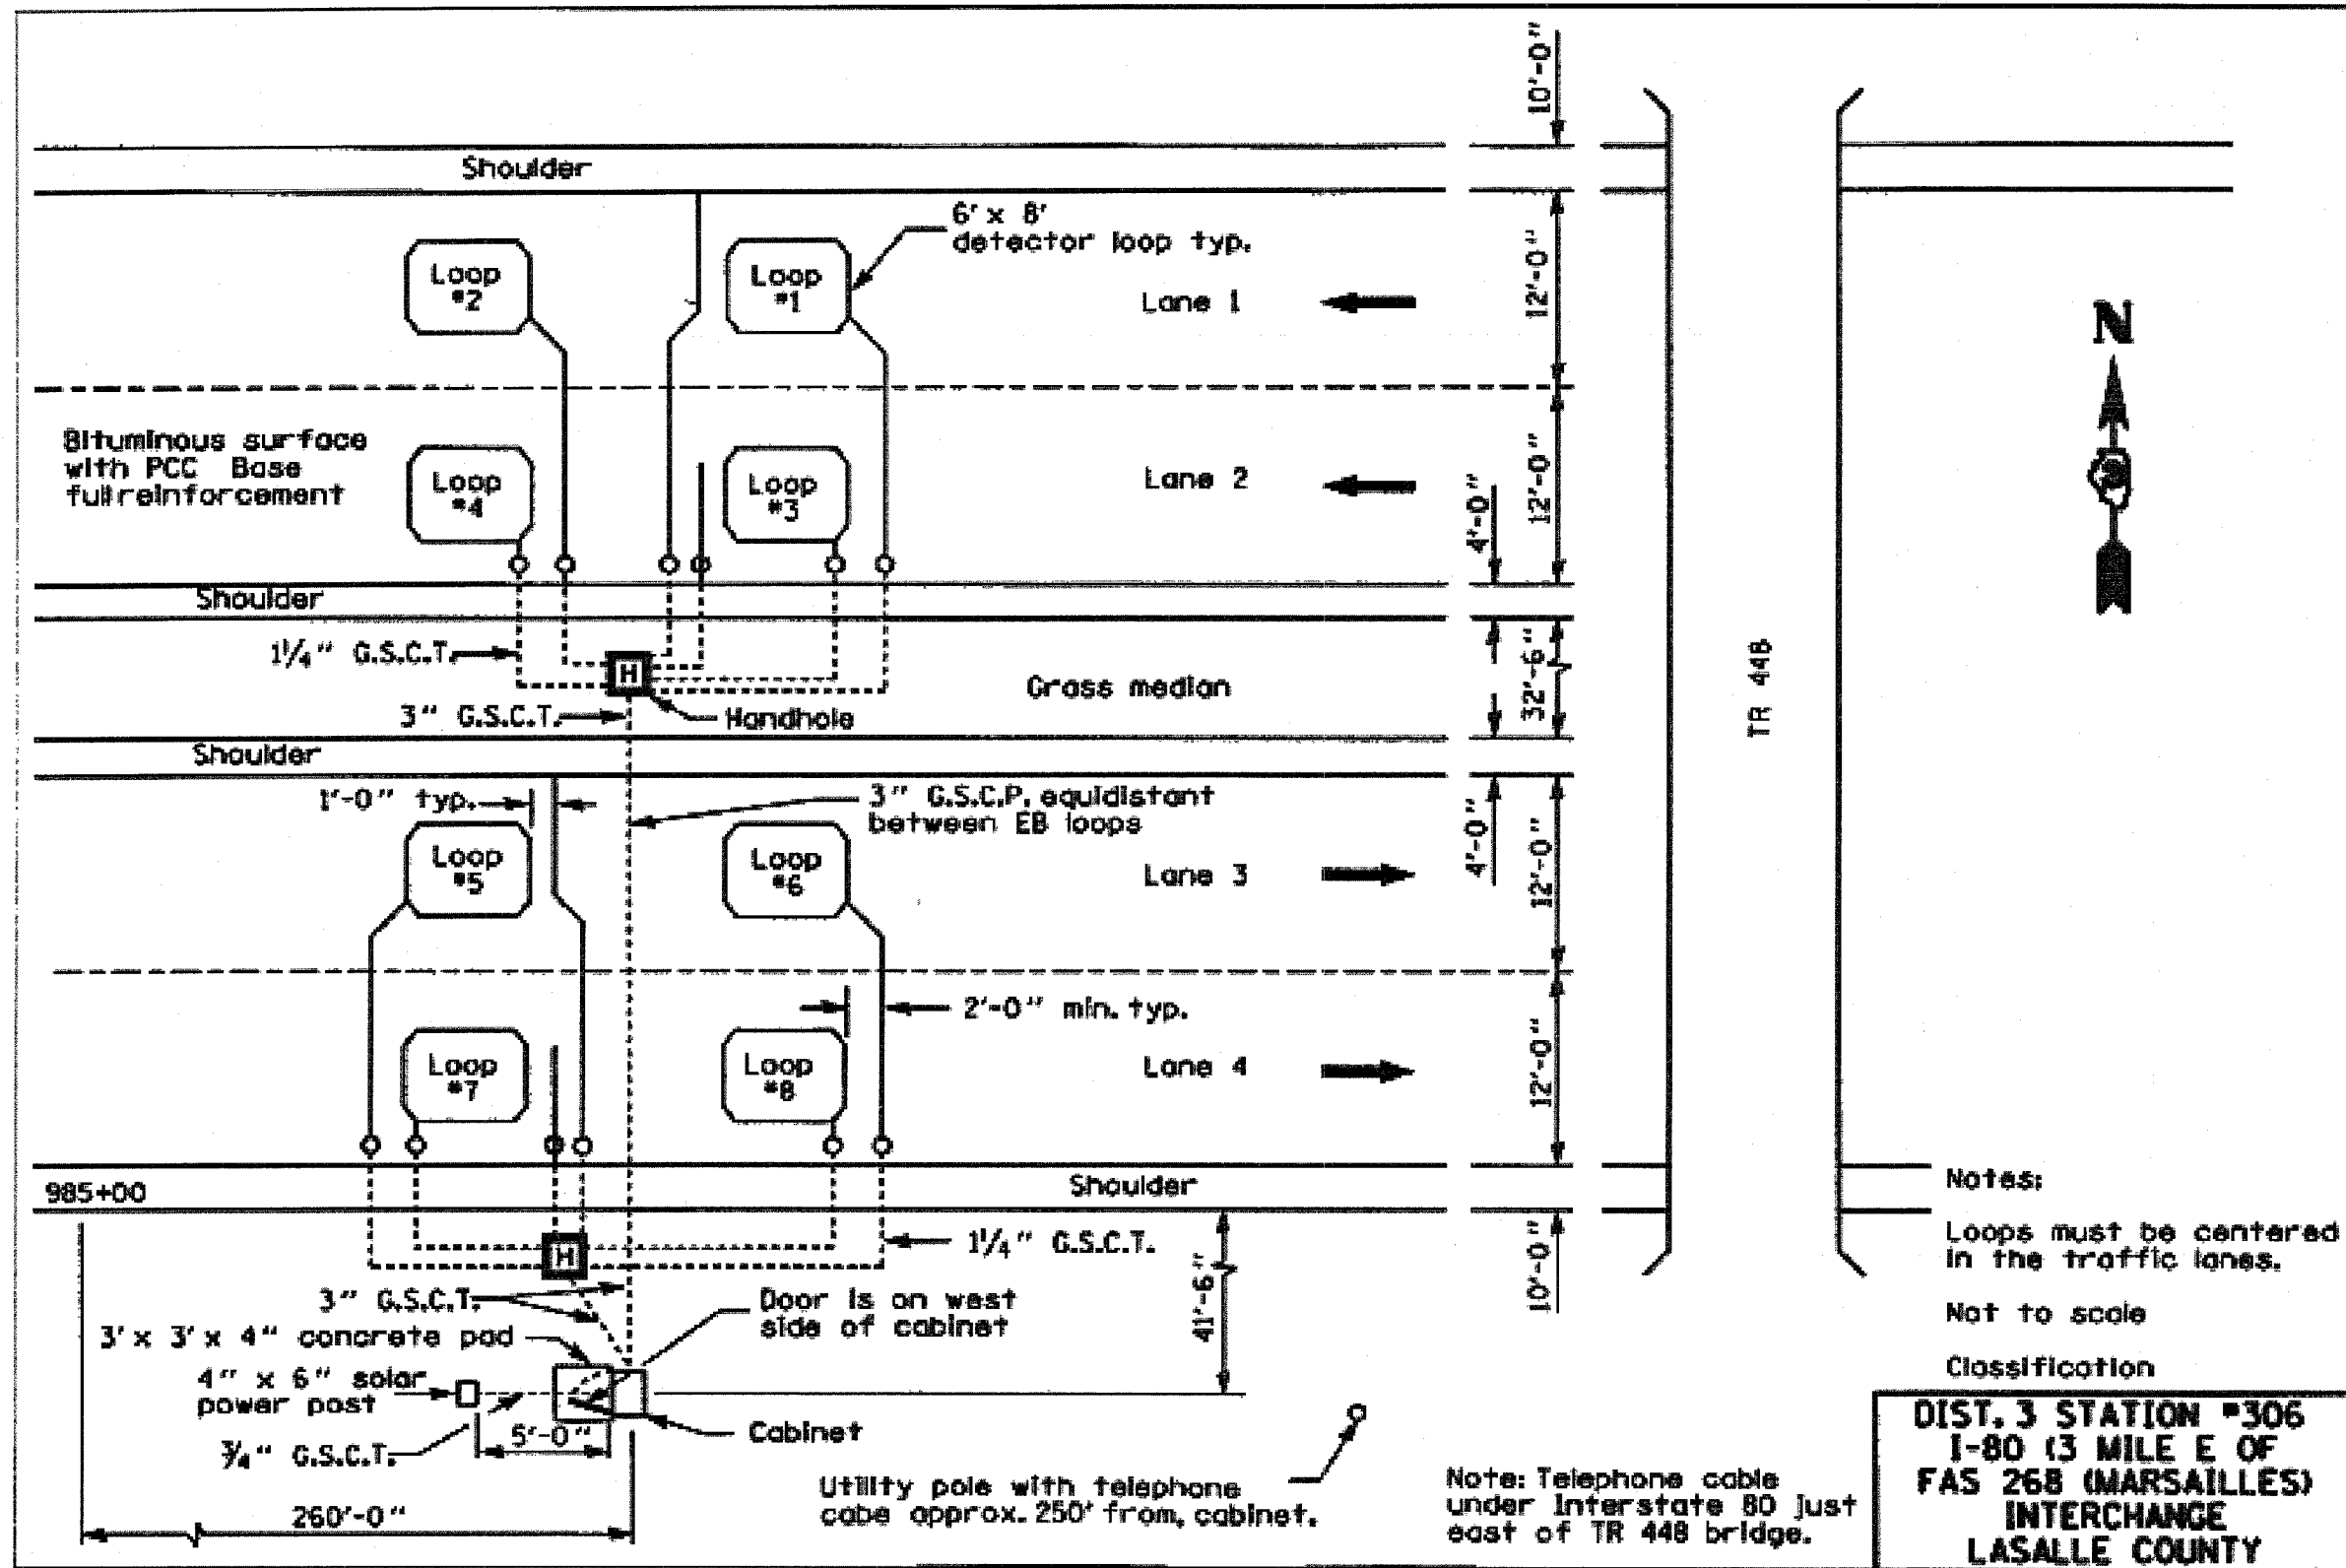

TR 44B

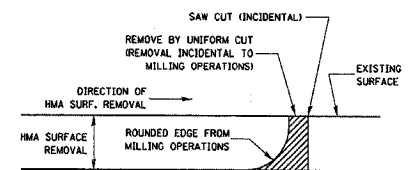

NOTE:  
 WHEN MILLING OPERATIONS PRODUCE A ROUNDED EDGE,  
 THEN A SAW CUT SHALL BE USED TO MANUFACTURE  
 A PERPENDICULAR EDGE AS SHOWN IN THE DETAIL.  
 THE ENGINEER SHALL BE THE SOLE JUDGE  
 CONCERNING THE USE OF THIS DETAIL

HMA DETAIL AT BUTT JOINTS

Notes:

Loops must be centered  
 in the traffic lanes.

Not to scale

Classification

**DIST. 3 STATION #306  
 I-80 (3 MILE E OF  
 FAS 268 (MARSAILLES)  
 INTERCHANGE  
 LASALLE COUNTY**

THIS SHEET IS FOR INFORMATION ONLY

FILE NAME =	USER NAME = breboyo	DESIGNED -	REVISED -
ca:\proj\joints\4366774\4366774-eh-tr-detail.sgn		DRAWN -	REVISED -
PLLOT SCALE = 50.0000 / / IN.		CHECKED -	REVISED -
PLLOT DATE = Mar 18, 2008 - 03:50:50 PM		DATE -	REVISED -

STATE OF ILLINOIS  
 DEPARTMENT OF TRANSPORTATION

DETAILS	
SCALE: _____	SHEET NO. ___ OF ___ SHEETS STA. _____ TO STA. _____

F.A.I. RTE.	SECTION	COUNTY	TOTAL SHEETS	SHEET NO.
80	INTERMITTANT RESURFACING 2008	LASALLE	6	5
FED. ROAD DIST. NO. _____		ILLINOIS FED. AID PROJECT		