



TYPICAL PAVEMENT MARKING FOR ENTRANCE RAMP TERMINALS

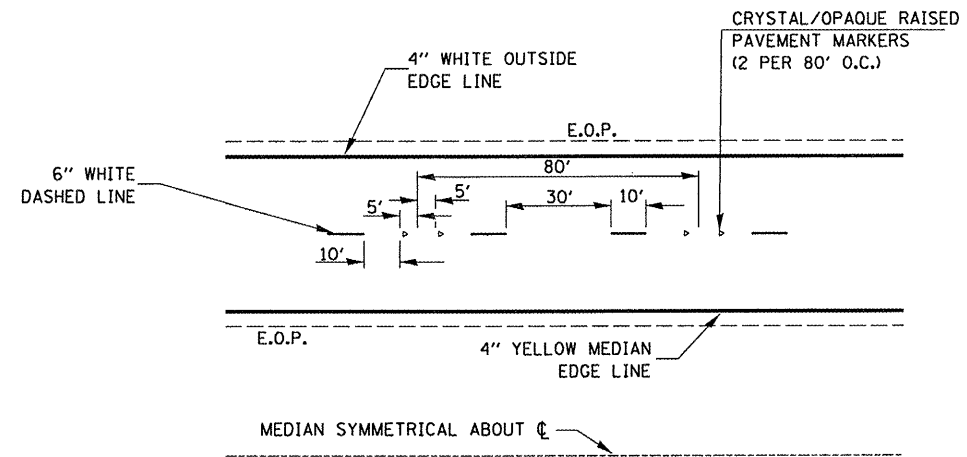

TYPICAL PAVEMENT MARKINGS

NOTE:
 WHEN PATCHING IS ADJACENT TO 8" PAVEMENT MARKING LINE THE 8" STRIP SHALL BE REPLACED WITH TWO 4" LINES.
 RAISED REFLECTIVE PAVEMENT MARKERS THAT FALL WITHIN PATCHED BOUNDARIES WILL NOT BE REPLACED.

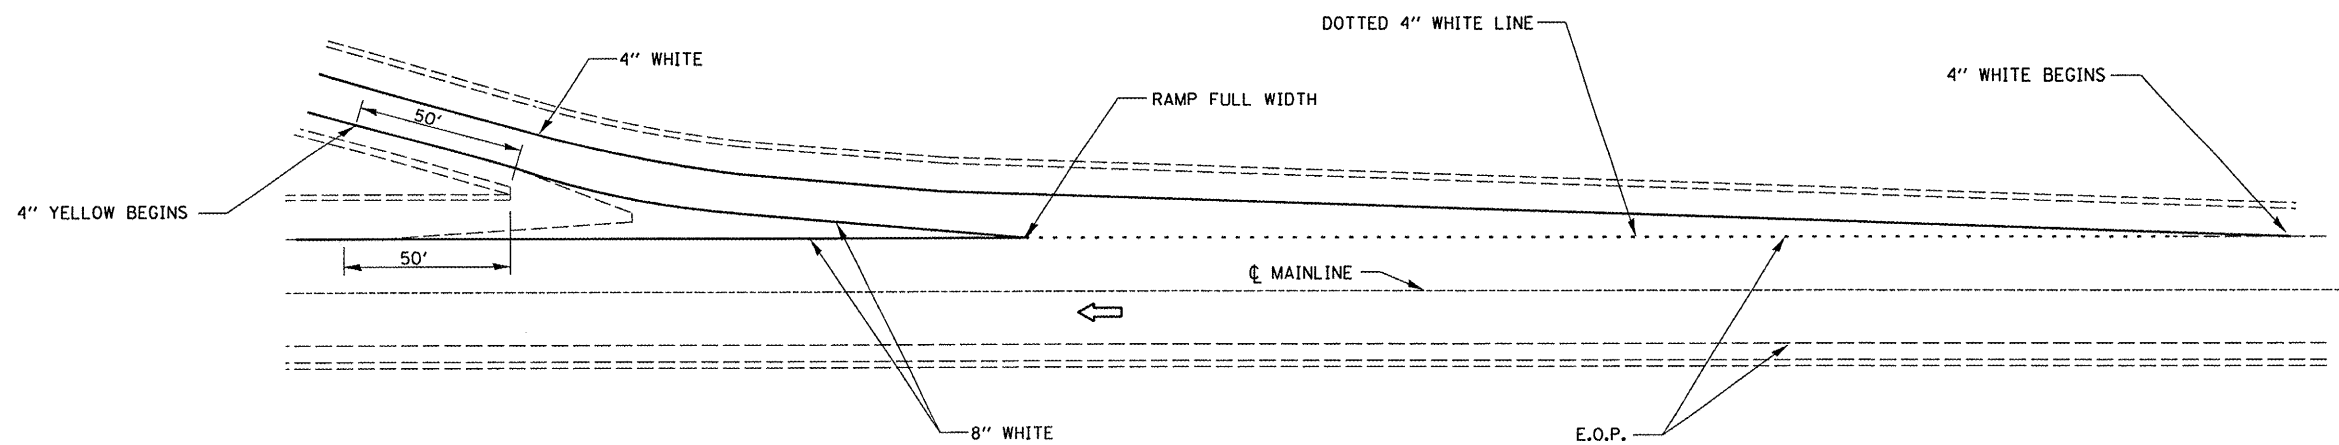

TYPICAL PAVEMENT MARKINGS FOR EXIT RAMP TERMINALS

FILE NAME = c:\projects\main09\cm308\details.dgn	USER NAME = oarpenterdj	DESIGNED <i>RLW</i>	REVISED -
		DRAWN <i>RLW</i>	REVISED -
		CHECKED -	REVISED -
		DATE -	REVISED -
PLOT SCALE = 1/8" = 1' / IN.			
PLOT DATE = Mar 08, 2008 - 09:54:08 AM			

STATE OF ILLINOIS
 DEPARTMENT OF TRANSPORTATION

TYPICAL PAVEMENT MARKING

SCALE: SHEET NO. 1 OF 1 SHEETS STA. TO STA.

F.A.I. RTE. 80	SECTION D3 PAVEMENT PATCHING	COUNTY BUREAU	TOTAL SHEETS 13	SHEET NO. 13
FED. ROAD DIST. NO. ILLINOIS			CONTRACT NO. 66778	