


**TYPICAL SECTION 1**

M.P. 263.49 TO M.P. 281.04

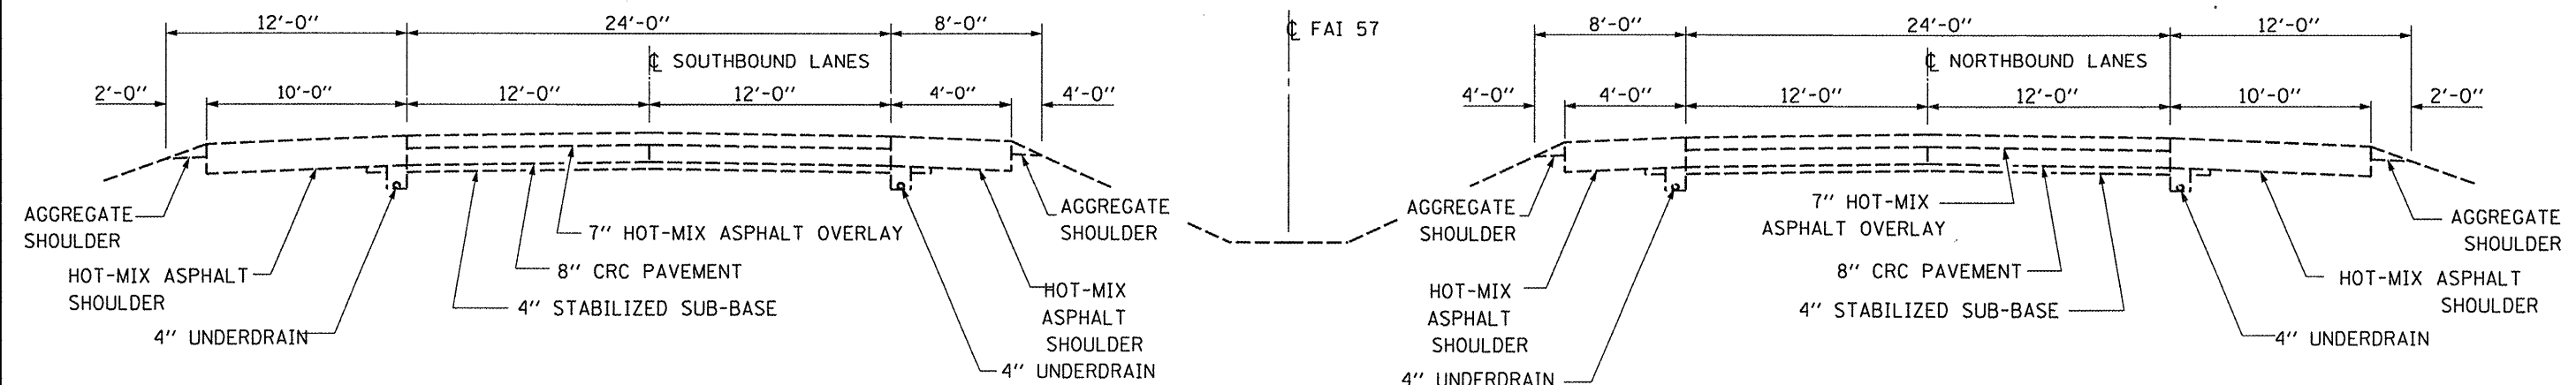

**TYPICAL SECTION 2**

M.P. 281.04 TO M.P. 285.54

FILE NAME =	USER NAME = woodshenkr1	DESIGNED - RLW	REVISED - ---
c:\projects\main\09\an310\details.dgn		DRAWN - RLW	REVISED - ---
		CHECKED - ---	REVISED - ---
		DATE - ---	REVISED - ---

STATE OF ILLINOIS  
DEPARTMENT OF TRANSPORTATION

EXSITING TYPICAL SECTIONS - FAI 57  
SCALE: \_\_\_\_\_ SHEET NO. 1 OF 2 SHEETS

*FAI 57 & FAP 332 **D3 PAVEMENT PATCHING 2009-02			
SECTION	COUNTY	TOTAL SHEETS	SHEET NO.
**	IROQUOIS	16	4
CONTRACT NO. 66800			
FED. ROAD DIST. NO. - ILLINOIS			