


TYPICAL SECTION 3
M.P. 285.54 TO M.P. 296.65

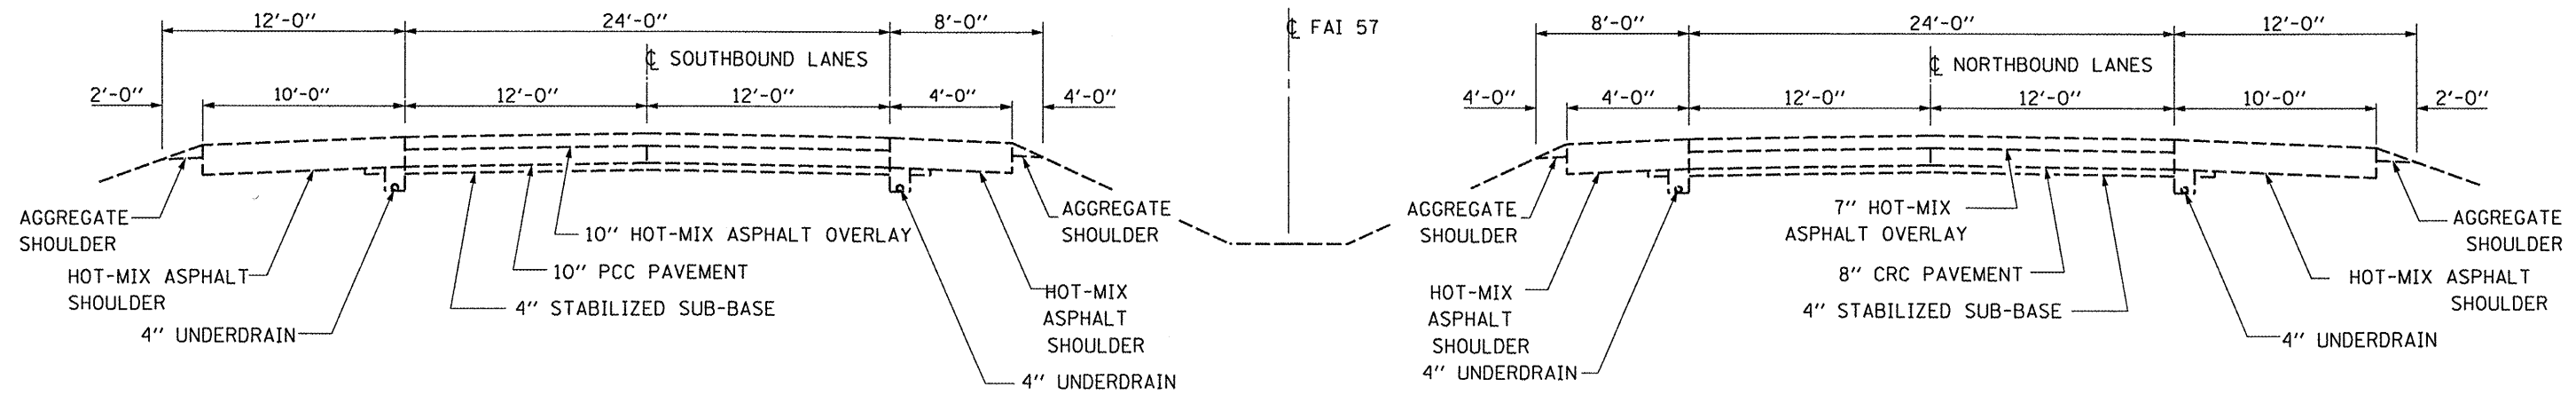

TYPICAL SECTION 4
M.P. 296.65 TO M.P. 301.96

FILE NAME = c:\projects\main\09\con310\details.dgn	USER NAME = woodshenr1	DESIGNED - RLW	REVISED - ---
		DRAWN - RLW	REVISED - ---
		CHECKED - ---	REVISED - ---
		DATE - ---	REVISED - ---
PLOT SCALE = 1/32" = 1' / IN.			
PLOT DATE = Mar 14, 2008 - 04:22:49 PM			

**STATE OF ILLINOIS
DEPARTMENT OF TRANSPORTATION**

EXISTING TYPICAL SECTIONS - FAI 57

SCALE: _____ SHEET NO. 2 OF 2 SHEETS

*FAI 57 & FAP 332 **D3 PAVEMENT PATCHING 2009-02			
SECTION	COUNTY	TOTAL SHEETS	SHEET NO.
**	IROQUOIS	16	5
CONTRACT NO. 66800			
FED. ROAD DIST. NO. - [ILLINOIS]			