


PAVEMENT MARKING DETAILS
EAST LEG LASALLE & COLUMBUS

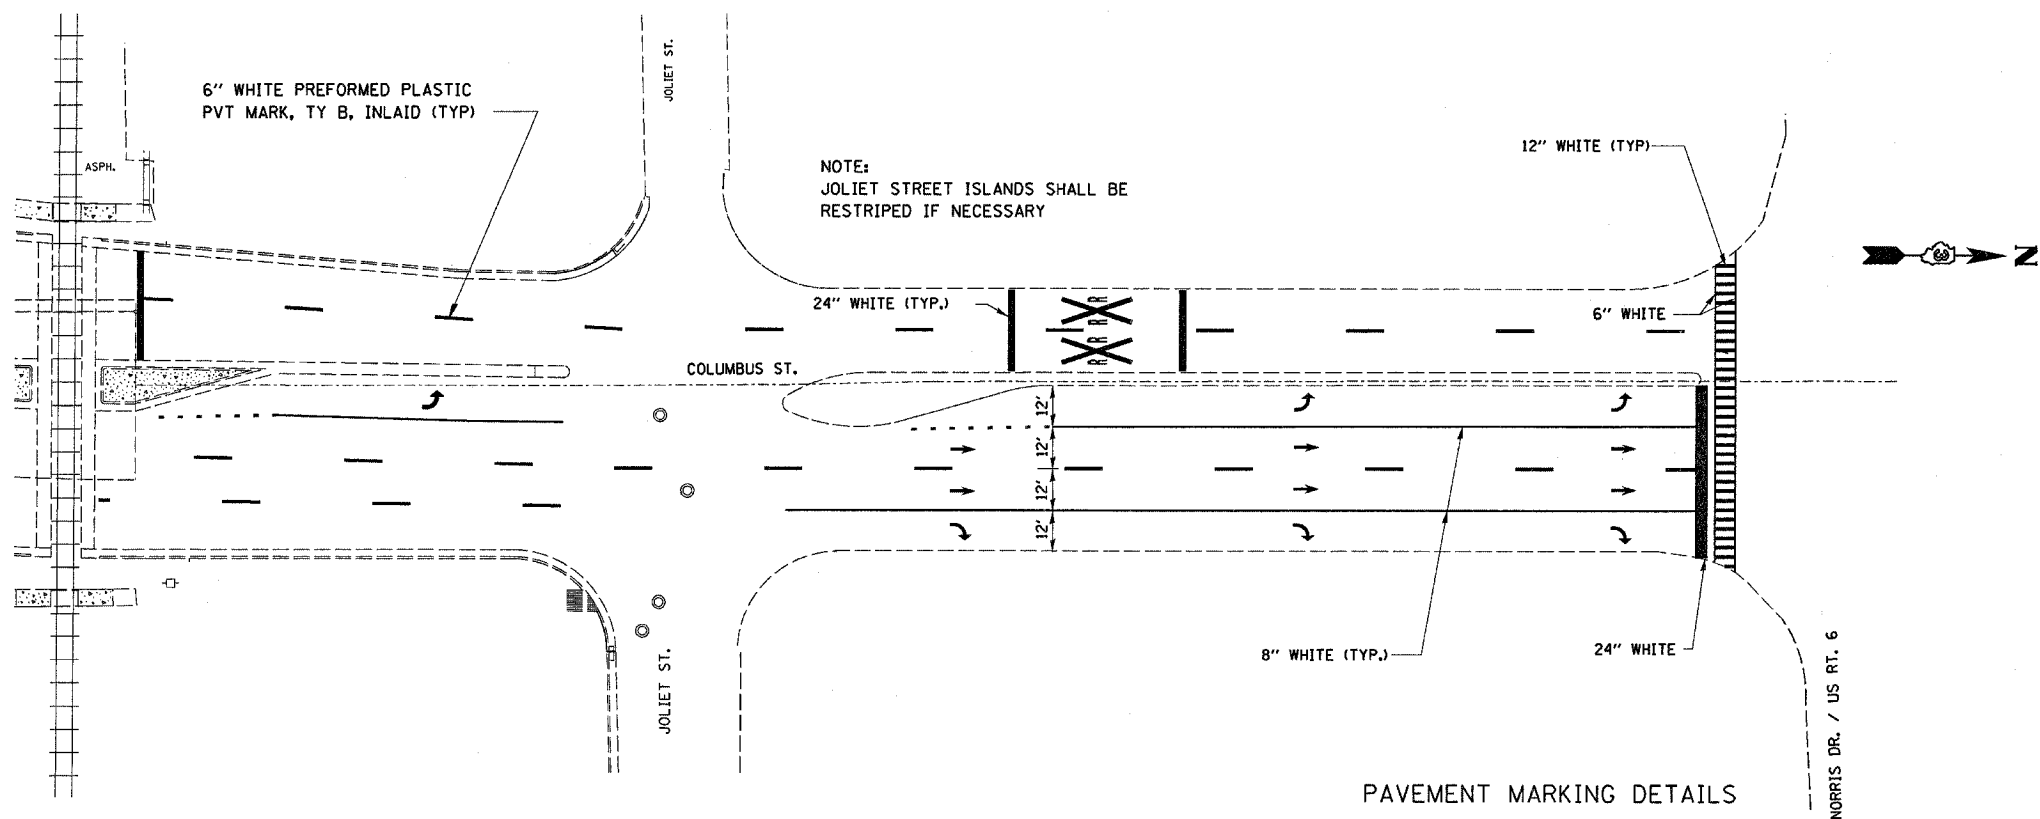

PAVEMENT MARKING DETAILS
SOUTH LEG OF COLUMBUS ST

FILE NAME =	USER NAME = carpenterd.j	DESIGNED -	REVISED -	STATE OF ILLINOIS DEPARTMENT OF TRANSPORTATION	PAVEMENT MARKINGS			F.A.P. RTE.	SECTION	COUNTY	TOTAL SHEETS	SHEET NO.
c:\projects\366805\366805-sht-details.dgn		DRAWN -	REVISED -					623/790	(30,30X1,2)RS-3&(ERS-1	LASALLE	24	20
PLOT SCALE = 28.0000' / IN.		CHECKED -	REVISED -		SCALE: SHEET NO. OF SHEETS STA. TO STA.			CONTRACT NO. 66805				
PLOT DATE = Mar 21, 2009 - 02:31:34 PM		DATE -	REVISED -		FED. ROAD DIST. NO. ILLINOIS FED. AID PROJECT							