


6" WHITE PREFORMED PLASTIC
PVT MARK, TY B, INLAID (TYP)

PAVEMENT MARKING DETAILS
PORTER ST.



PAVEMENT MARKING DETAILS
CHAMPLAIN ST.

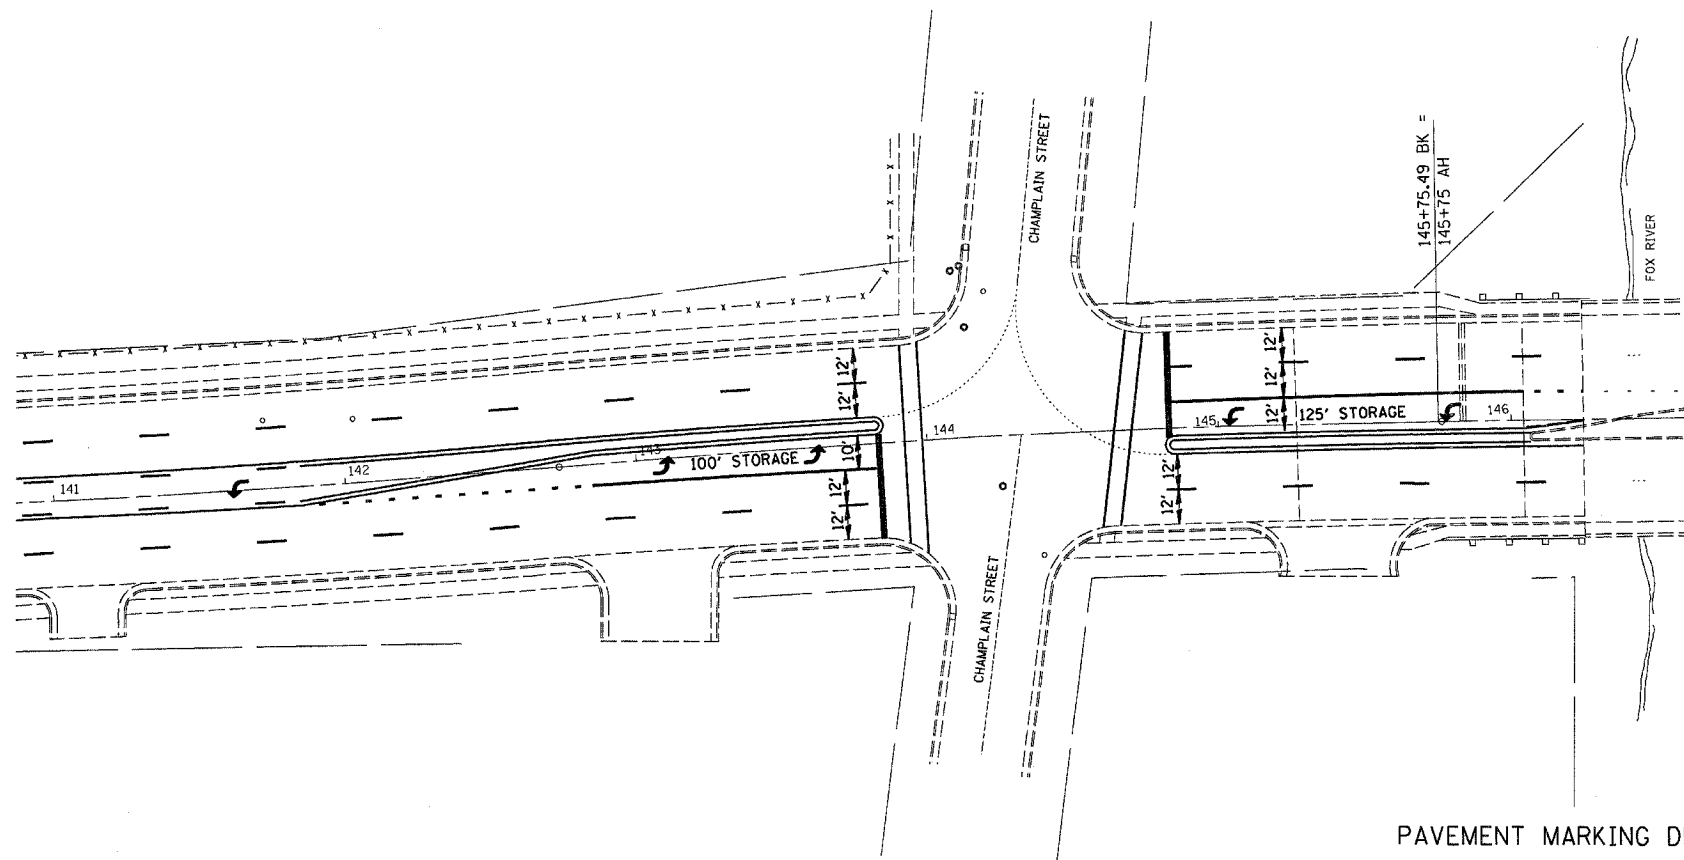

FILE NAME = c:\projects\66805\66805-sht-details.dgn	USER NAME = carpenterdj	DESIGNED -	REVISED -	STATE OF ILLINOIS DEPARTMENT OF TRANSPORTATION	PAVEMENT MARKINGS			F.A.P. RTE.	SECTION	COUNTY	TOTAL SHEETS	SHEET NO.
	PLOT SCALE = 20.0000' / IN.	DRAWN -	REVISED -					623/190	(30,30X1,2)RS-3&(E)RS-1	LASALLE	24	21
	PLOT DATE = Mar 21, 2008 - 02:31:24 PM	CHECKED -	REVISED -					CONTRACT NO. 66805				
	DATE -	REVISED -		SCALE:	SHEET NO.	OF	SHEETS	STA.	TO STA.	FED. ROAD DIST. NO. ILLINOIS FED. AID PROJECT		