


**CROSS SECTION**

SN 053-0152  
 STA. 470+00 TO STA. 478+00

NOTE 1: FACE OF ROADWAY CURB

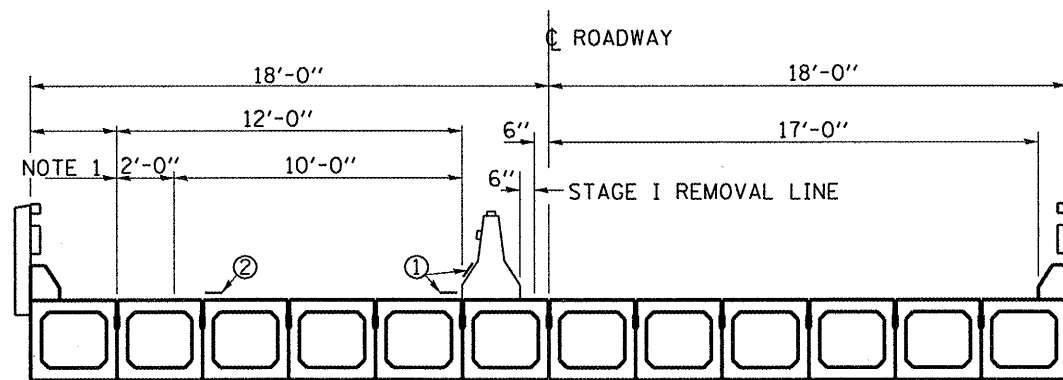

**CROSS SECTION**

FILE NAME =	USER NAME = woodshenr1	DESIGNED - RLW	REVISED - ---
c:\projects\deck beam repl 00\sn 053-0152.dgn		DRAWN - RLW	REVISED - ---
PLOT SCALE = 1/32" = 1' / IN.		CHECKED - ---	REVISED - ---
PLOT DATE = Mar 24, 2008 - 10:55:28 AM		DATE - ---	REVISED - ---

STATE OF ILLINOIS  
 DEPARTMENT OF TRANSPORTATION

**TYPICAL SECTIONS**

SCALE: \_\_\_\_\_ SHEET NO. 1 OF 1 SHEETS STA. \_\_\_\_\_ TO STA. \_\_\_\_\_

F.A.P. RTE.	SECTION	COUNTY	TOTAL SHEETS	SHEET NO.
317	(25-B-1)-1	GRUNDY	16	5
FED. ROAD DIST. NO. - ILLINOIS FED. AID PROJECT			CONTRACT NO. 66809	