


**CROSS SECTION
SPAN 3**
SN 053-0161
STA. 625+16 TO STA. 626+52

Beam 10: Span 3 - 47"

NOTES:

1. THE CONTRACTOR HAS THE OPTION OF USING EITHER THE LINE ON THE TEMPORARY CONCRETE BARRIER OR ON THE PAVEMENT.
2. THE COST OF THE REFLECTORS AND THE BARRIER/PAVEMENT MARKING LINE IS INCLUDED IN THE COST OF THE TEMPORARY CONCRETE BARRIER.
3. THE COST OF THE TEMPORARY PAVEMENT MARKING IS INCLUDED IN THE COST OF STANDARD 701321

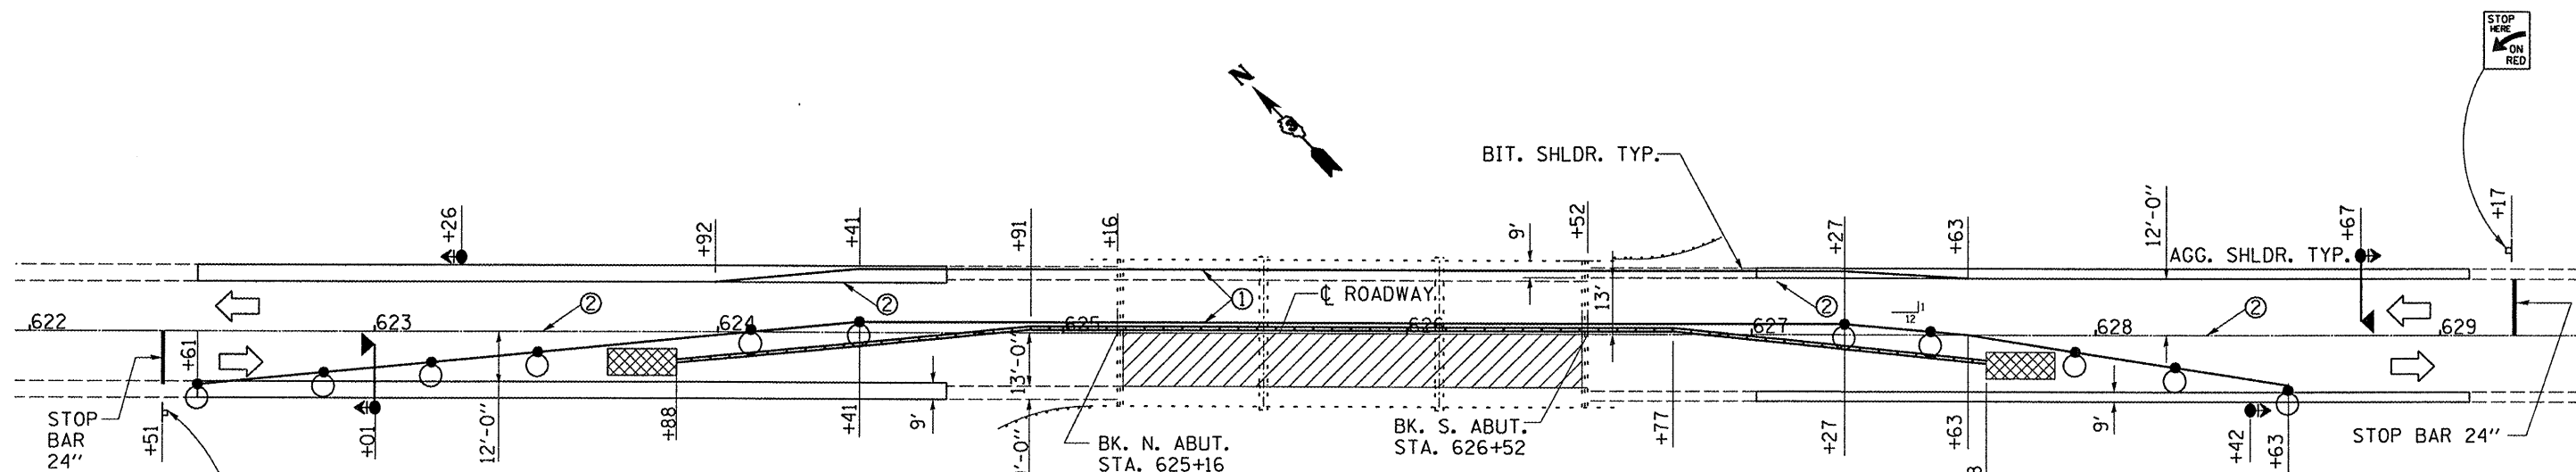

- STAGE II**
SN 053-0161
- ① MARKING LINE 4"
 - ② PAVEMENT MARKING REMOVAL

SYMBOLS

- BEAM REMOVAL - BEYOND SPAN 1
- Work area
- Sign
- Type III barricade
- Microwave detector
- Traffic signal with backplate
- Impact attenuator
- Drum with steady burning light at 25' cts.
- Temporary concrete barrier
- Double vertical panel at 25' cts.
- Crystal, bidirectional barrier wall/guardrail marker at 25' cts.
- BEAM REMOVAL - SPAN 1

BILL OF MATERIAL

| | | |
|-------------------------------|-------|-----|
| PAVEMENT MARKING REMOVAL | SQ FT | 205 |
| TEMPORARY CONCRETE BARRIER | FOOT | 380 |
| IMPACT ATTENUATORS, TEMPORARY | EACH | 2 |

SEE STANDARD 701321 FOR DETAILS NOT SHOWN