


NOTES:

1. THE CONTRACTOR HAS THE OPTION OF USING EITHER THE LINE ON THE TEMPORARY CONCRETE BARRIER OR ON THE PAVEMENT.
2. THE COST OF THE REFLECTORS AND THE BARRIER/PAVEMENT MARKING LINE IS INCLUDED IN THE COST OF THE TEMPORARY CONCRETE BARRIER.
3. THE COST OF THE TEMPORARY PAVEMENT MARKING IS INCLUDED IN THE COST OF STANDARD 701321

- ① MARKING LINE 4"
- ② PAVEMENT MARKING REMOVAL

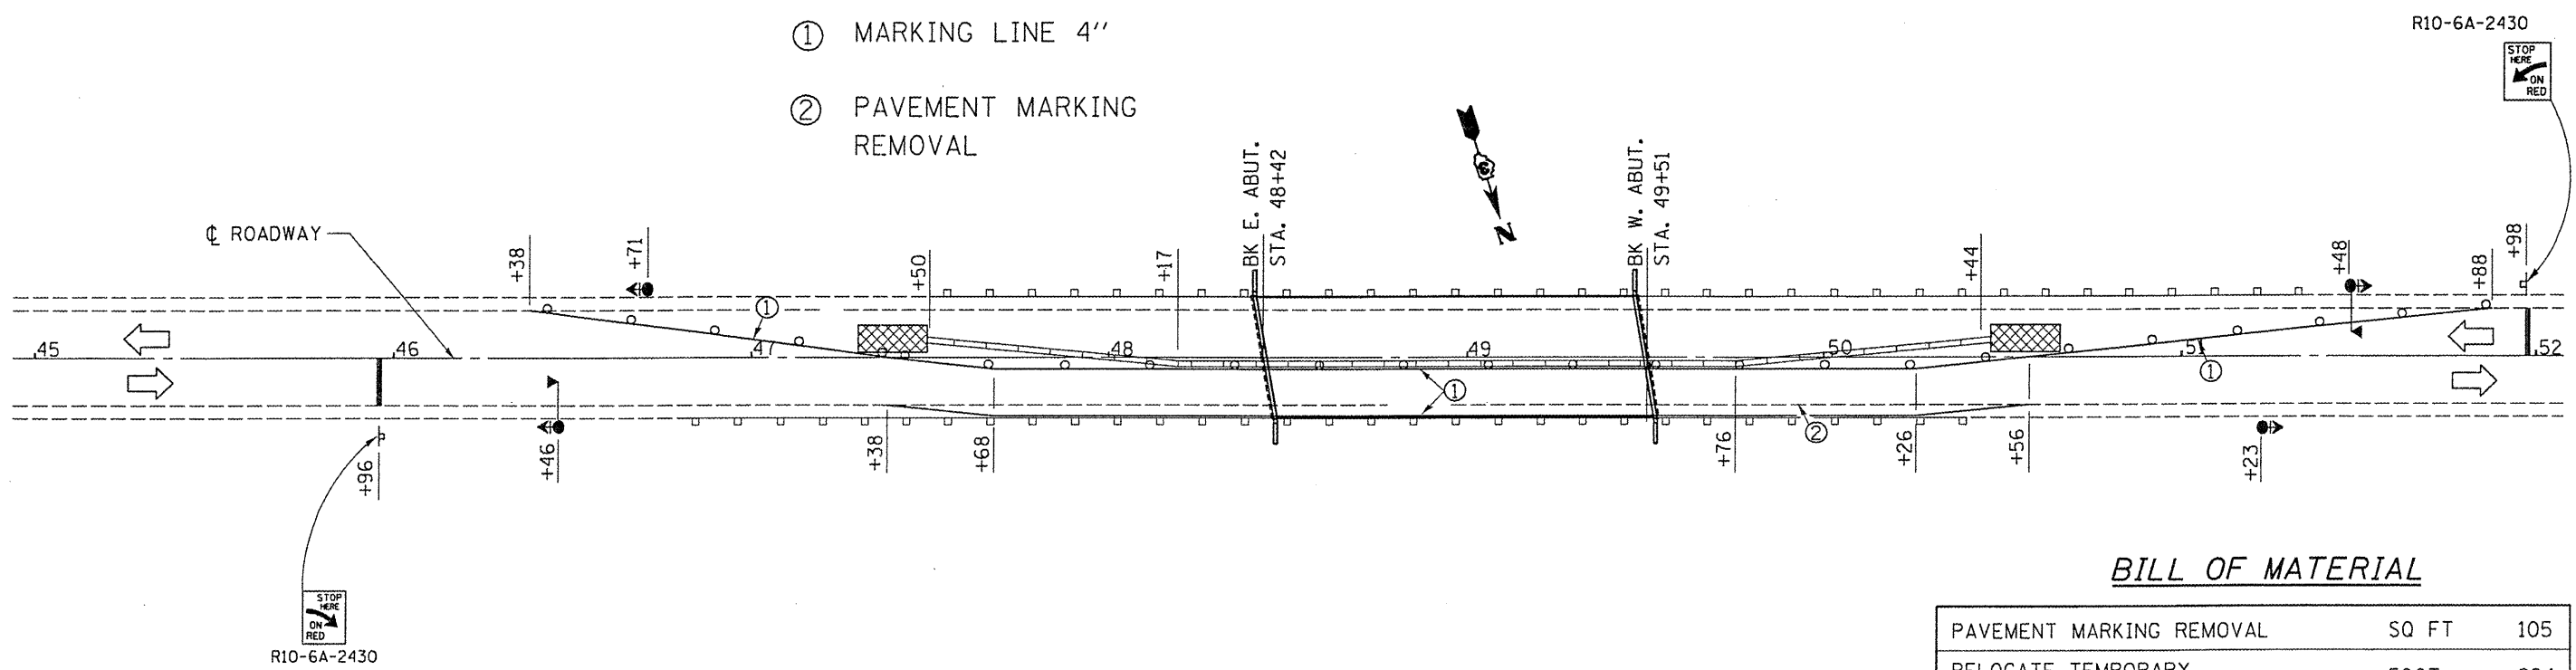

BILL OF MATERIAL

PAVEMENT MARKING REMOVAL	SQ FT	105
RELOCATE TEMPORARY CONCRETE BARRIER	FOOT	294
IMPACT ATTENUATOR, RELOCATE (NON-REDIRECTIVE, TEST LEVEL 3)	EACH	2
THERMOPLASTIC PAVEMENT MARKING - LINE 4"	FOOT	636
THERMOPLASTIC PAVEMENT MARKING - LINE 6"	FOOT	150

SYMBOLS

- Work area
- Sign
- Type III barricade
- Microwave detector
- Traffic signal with backplate
- Impact attenuator
- Drum with steady burning light at 25' cts.
- Temporary concrete barrier
- Double vertical panel at 25' cts.
- Crystal, bidirectional barrier wall/guardrail marker at 25' cts.

SEE STANDARD 701321 FOR DETAILS NOT SHOWN

FILE NAME =	USER NAME = woodshankr1	DESIGNED - RLW	REVISED -
c:\projects\deck beam repl 08\sn 053-017.dgn		DRAWN - RLW	REVISED -
PLOT SCALE = 103.4829' / IN.	CHECKED -	REVISED -	REVISED -
PLOT DATE = Mar 25, 2008 - 03:31:33 PM	DATE -	REVISED -	REVISED -

STATE OF ILLINOIS
DEPARTMENT OF TRANSPORTATION

STAGING DETAILS - STAGE III

SCALE: SHEET NO. 1 OF 1 SHEETS STA. TO STA.

F.A.S. RTE. 370	SECTION (102BR)	COUNTY LIVINGSTON	TOTAL SHEETS 13	SHEET NO. 7
FED. ROAD DIST. NO. - ILLINOIS FED. AID PROJECT			CONTRACT NO. 66814	