


**TYPICAL SECTION**  
 STA. 456+45 TO STA. 459+23  
 STA. 456+56 TO STA. 462+31

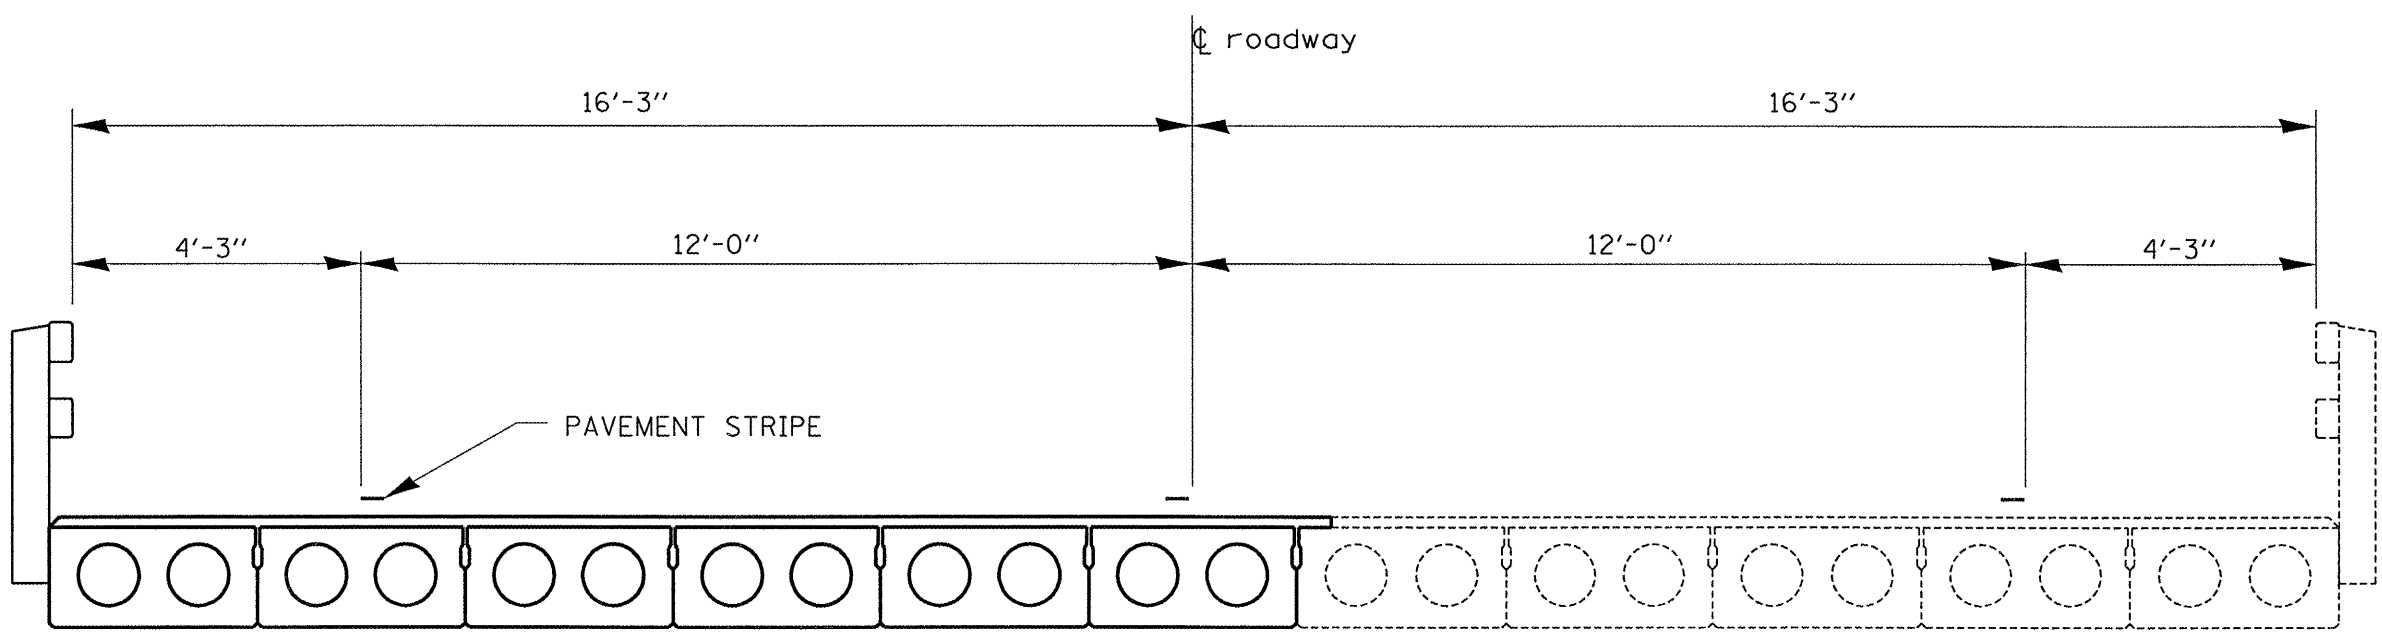

**TYPICAL SECTION**  
 STA. 459+23 TO STA. 459+56

FILE NAME =	USER NAME = woodshankr1	DESIGNED - RLW	REVISED - ---	<b>STATE OF ILLINOIS DEPARTMENT OF TRANSPORTATION</b>	<b>TYPICAL SECTIONS</b>	F.A.P. RTE.	SECTION	COUNTY	TOTAL SHEETS	SHEET NO.	
c:\projects\deck beam repl 08\an 030-012.dgn	PLOT SCALE = 103.5775' / 1IN.	DRAWN - RLW	REVISED - ---			681	(117BR)I	IROQUOIS	13	4	
PLOT DATE = Mar 21, 2008 - 02:05:54 PM	DATE - -----	CHECKED - ---	REVISED - ---			CONTRACT NO. 66817					
		DATE - -----	REVISED - ---			SCALE: -----	SHEET NO. 1 OF 1 SHEETS	STA. ----- TO STA. -----	FED. ROAD DIST. NO. - ILLINOIS FED. AID PROJECT		