


TYPICAL SECTION
 STA. 859+00 TO STA. 861+99
 STA. 862+41 TO STA. 865+00

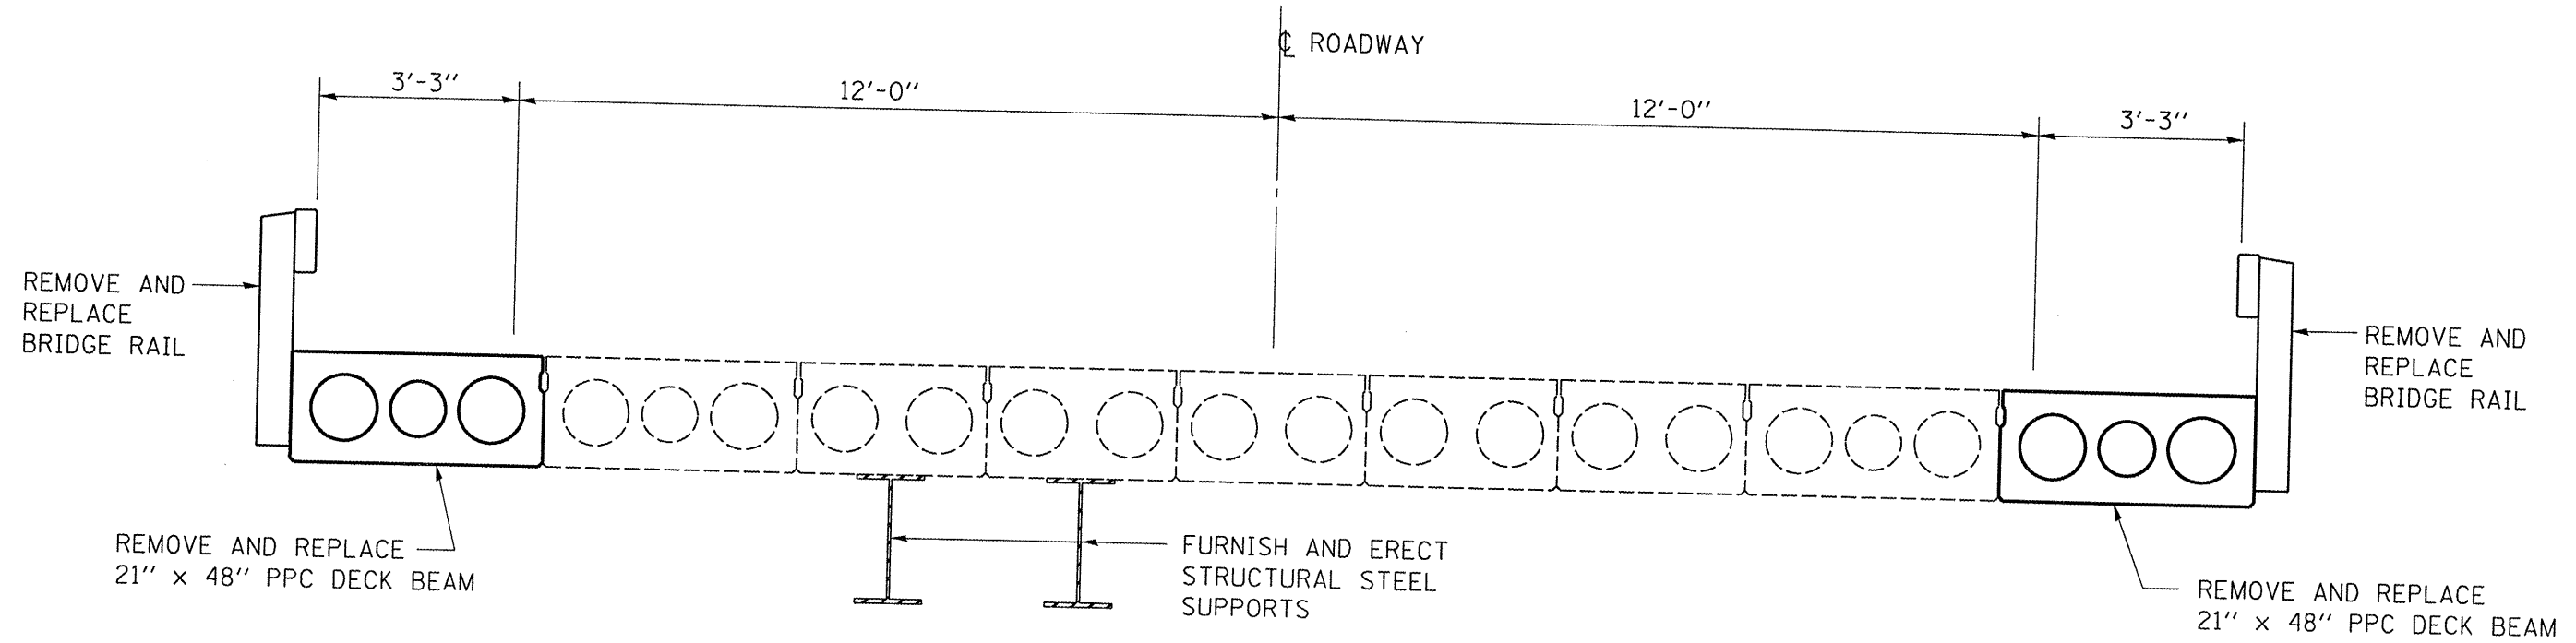

TYPICAL SECTION
 STA. 861+99 TO STA. 862+41

FILE NAME =	USER NAME = woodshankr1	DESIGNED - RLW	REVISED - ---
cs:\projects\view\deck beam repl 08\en 07-0005.dgn		DRAWN - RLW	REVISED - ---
PLOT SCALE = 1/8" = 1'-0"		CHECKED - ---	REVISED - ---
PLOT DATE = Mar 14, 2008 - 08:19:16 AM		DATE - ---	REVISED - ---

STATE OF ILLINOIS
 DEPARTMENT OF TRANSPORTATION

TYPICAL SECTIONS

F.A.P. RTE. 693	SECTION (19-BR-1)I	COUNTY FORD	TOTAL SHEETS 15	SHEET NO. 5
FED. ROAD DIST. NO. - ILLINOIS FED. AID PROJECT			CONTRACT NO. 66819	

SCALE: SHEET NO. 1 OF 1 SHEETS STA. TO STA.