



ELEVATION

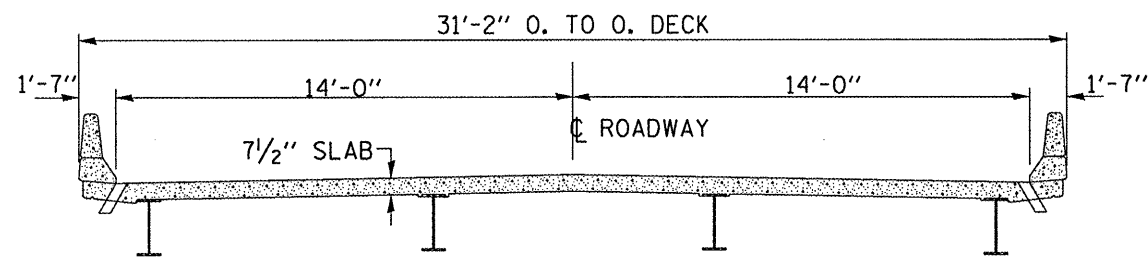

CROSS SECTION

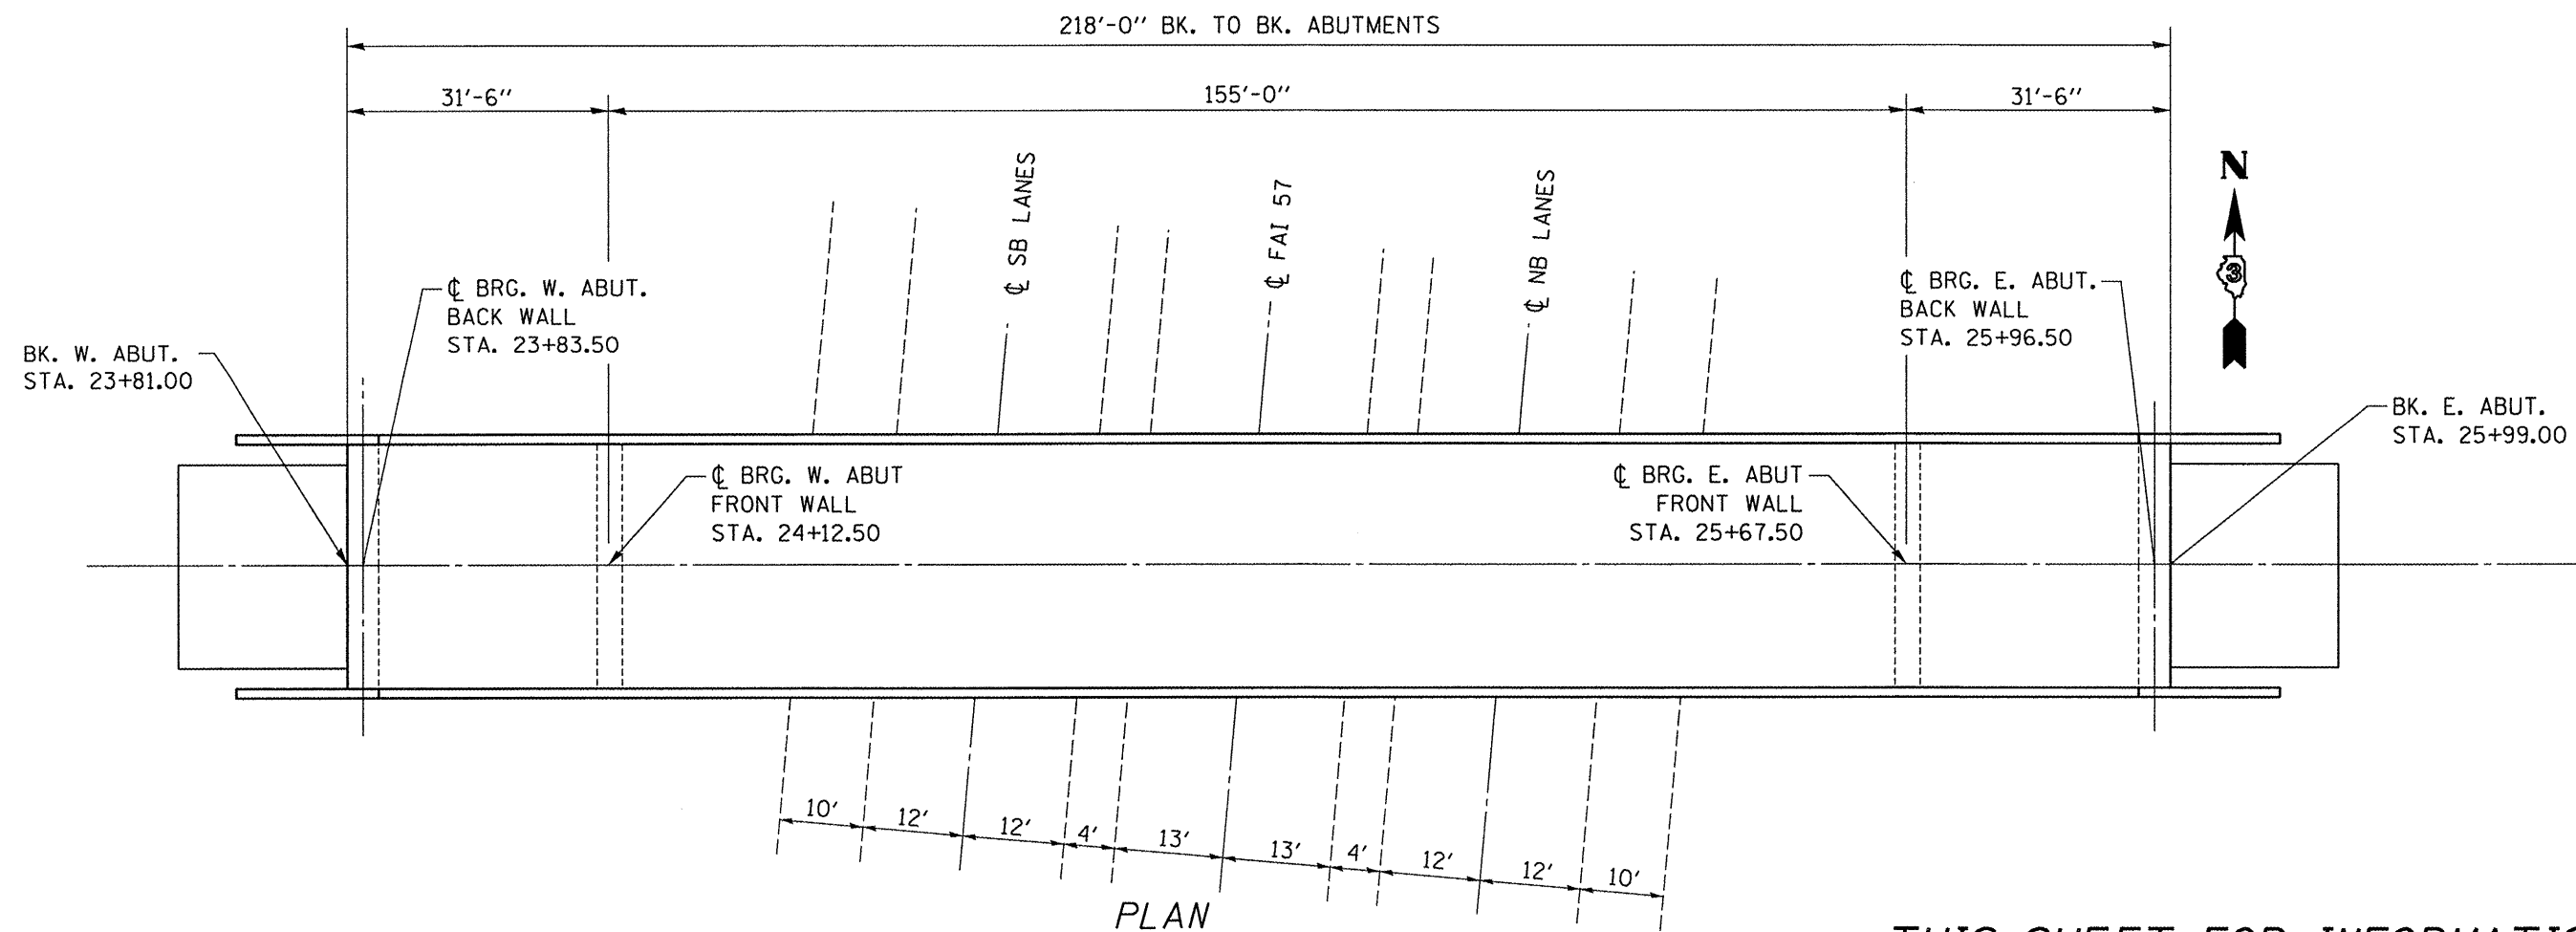

PLAN

THIS SHEET FOR INFORMATION ONLY

FILE NAME =	USER NAME = woodshankr1	DESIGNED - RON WOODSHANK	REVISED -	STATE OF ILLINOIS DEPARTMENT OF TRANSPORTATION	EXISTING STRUCTURE PLANS BRIDGE LOCATION 1 - SN 046-0113	FAL/FAP RTE.	SECTION	COUNTY	TOTAL SHEETS	SHEET NO.
en\projects\bridgepaint_08\046-0113 & 027-0071.dgn	PLOT SCALE = 206.8858 / IN.	DRAWN - RON WOODSHANK	REVISED -			57/796	146-3HBRJBP & 1106BRJBP	KANKAKEE/FORD	14	9
PLOT DATE = Apr 28, 2008 - 02:28:25 PM	DATE -	CHECKED -	REVISED -			FED. ROAD DIST. NO.	ILLINOIS	CONTRACT NO. 66846		
		DATE -	REVISED -			SCALE:	SHEET NO. 1 OF 3 SHEETS			