



STATE OF ILLINOIS
DEPARTMENT OF TRANSPORTATION

ROUTE NO.	SECTION	COUNTY	SHEET NO.	SHEET	SHEET NO.
F.A.P. 313	(21-HB-1)I	KNOX	55	37	35 SHEETS
FED. ROAD DIST. NO. 7		ILLINOIS	FED. AID PROJECT-		

Contract #68216

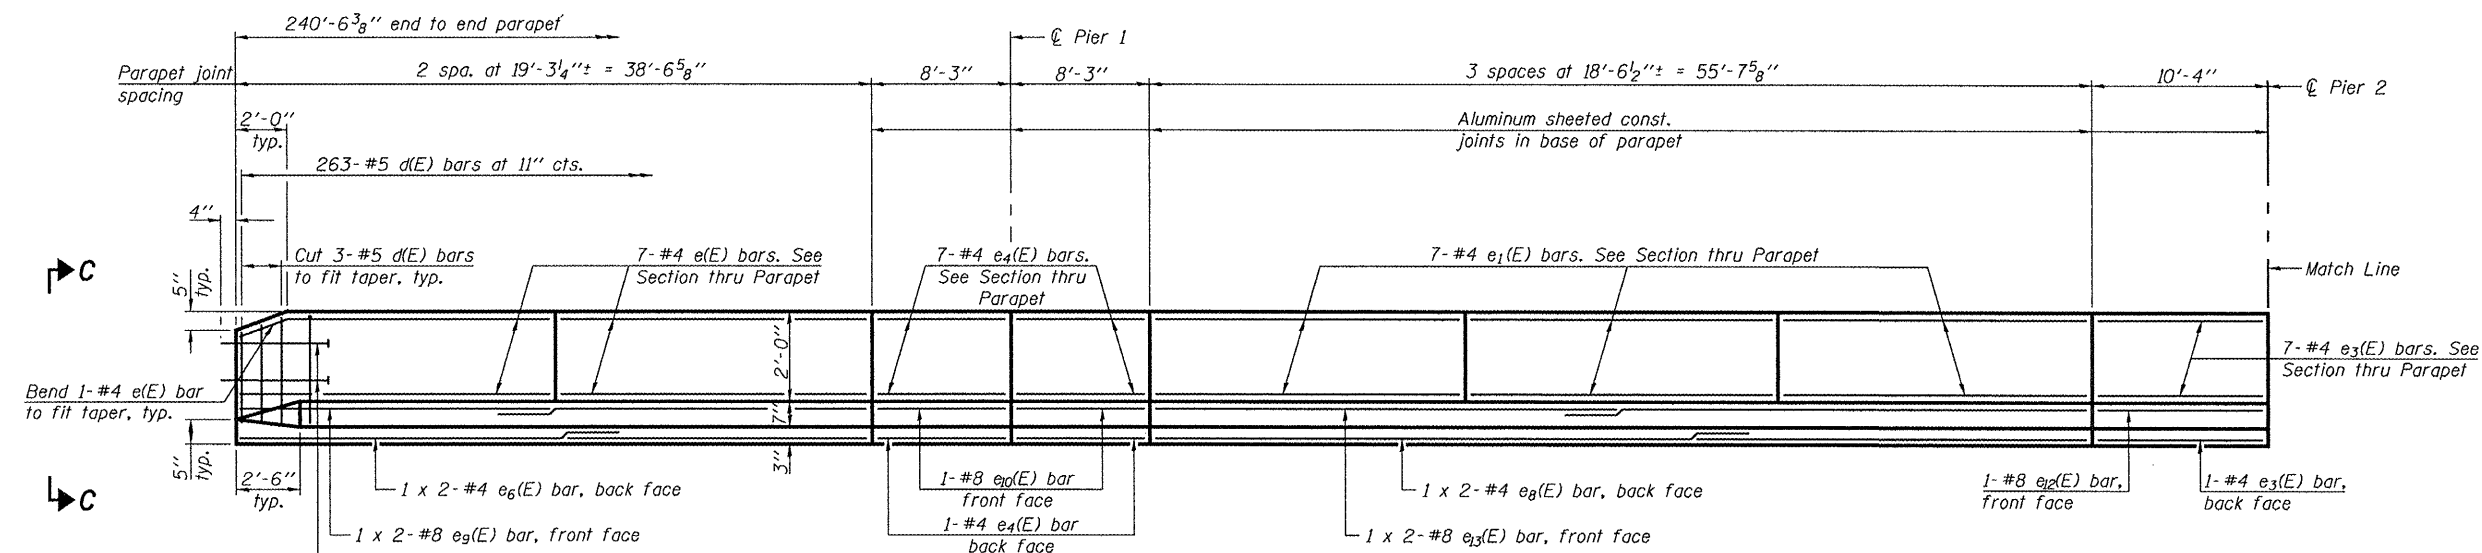

1" ϕ x 3'-6" Anchor Bolts at this end of North Parapet (W.B.) and South Parapet (E.B.) only. Cost included with Concrete Superstructure on sheet 19 of 35.

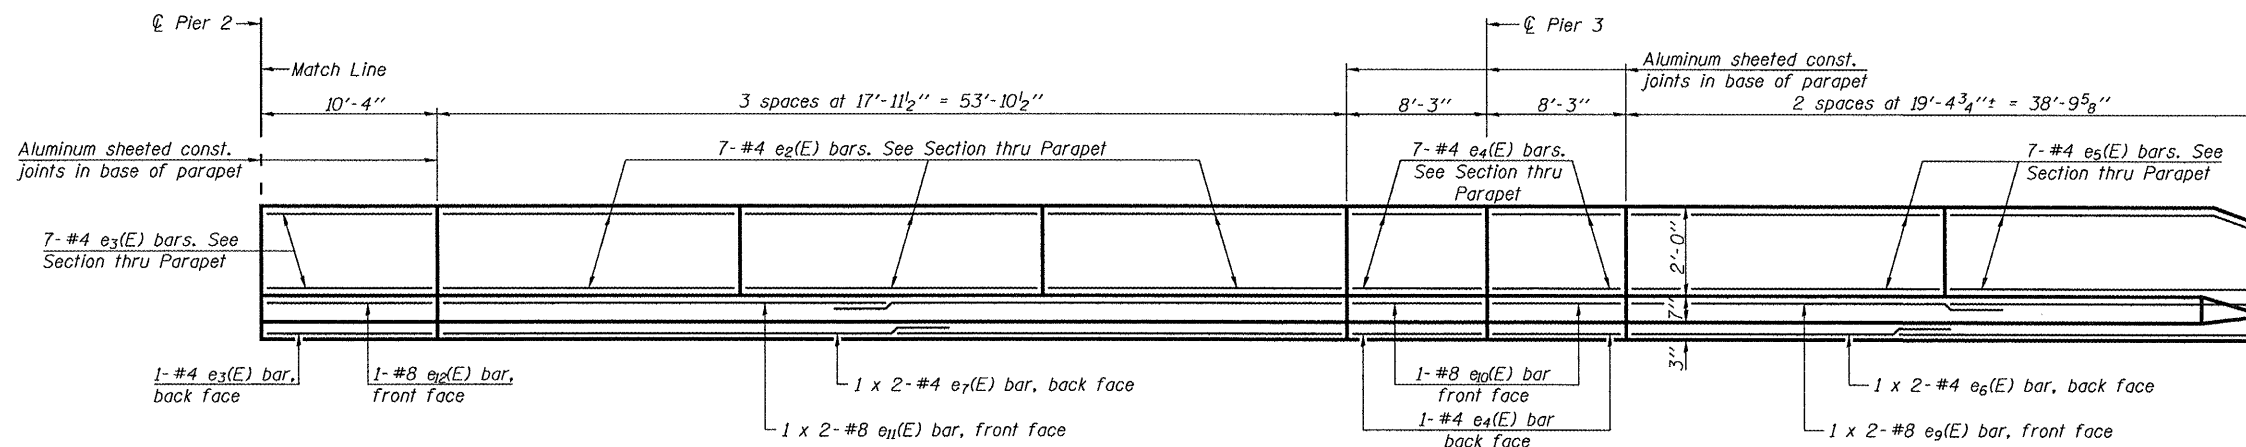


INSIDE ELEVATION OF PARAPET


North Parapet (W.B.) shown.
South Parapet (E.B.) similar by 180° rotation.

MINIMUM BAR LAP

(Parapet)
#4 bar = 1'-4"
#8 bar = 3'-5"

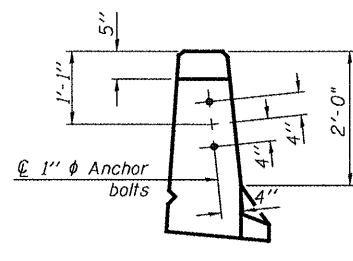

VIEW C-C

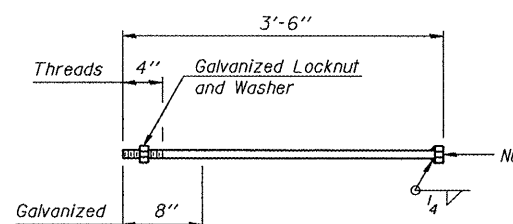

1" ϕ ANCHOR BOLT

DESIGNED	FT
CHECKED	DPN
DRAWN	Gregory D. Farmer
CHECKED	FT/DPN

April 28 2008
EXAMINED *Thomas J. Donagalli*
PASSED *Ralph E. Anderson*
ENGINEER OF BRIDGES AND STRUCTURES

SUPERSTRUCTURE DETAILS
F.A.P. ROUTE 313 - SECTION (21-HB-1)I
KNOX COUNTY
STA. 495+98.72
STRUCTURE NO. 048-0021
STRUCTURE NO. 048-0022