


STATE OF ILLINOIS
DEPARTMENT OF TRANSPORTATION

| | | | | | |
|----------------------------|-----------------------|----------------|--------------------|------------------|---------------------------|
| ROUTE NO. F.A.P. 313 | SECTION (21-HB-11) | COUNTY KNOX | TOTAL SHEETS 55 | SHEET NO. 45 | SHEET NO. 28 35 SHEETS |
| FED. ROAD DIST. NO. 7 | | ILLINOIS | | FED. AID PROJECT | |


Contract #68216

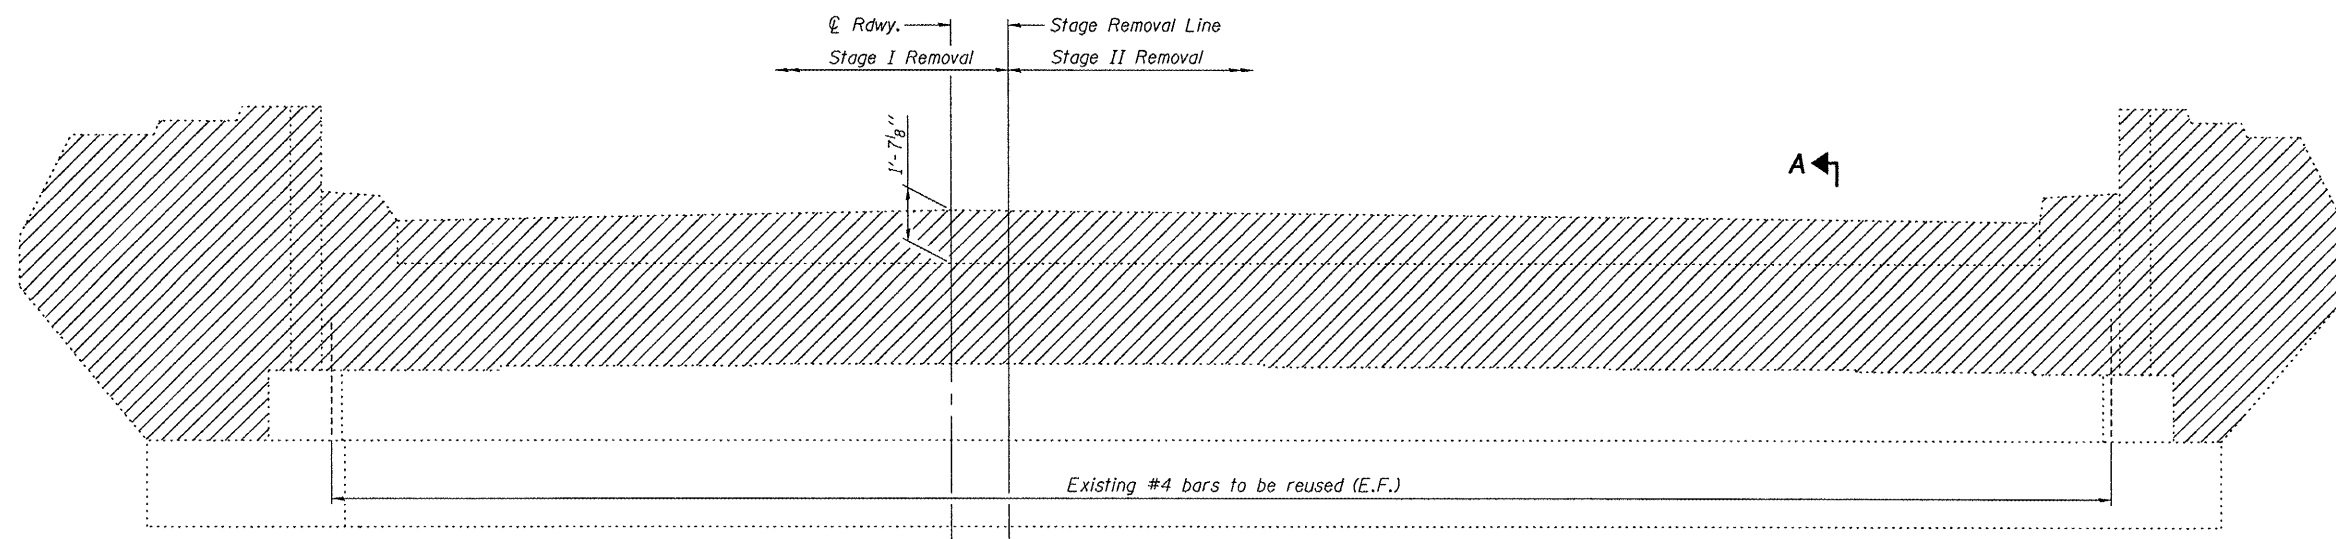

ELEVATION


Looking West at West Abutment (W.B.)
Looking East at East Abument (E.B.)

Note: See Sec. A-A on sheet 29 of 35.

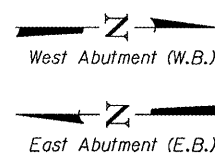

**TWO ABUTMENTS
BILL OF MATERIAL**

| Item | Unit | Total |
|------------------|---------|-------|
| Concrete Removal | Cu. Yd. | 36.5 |

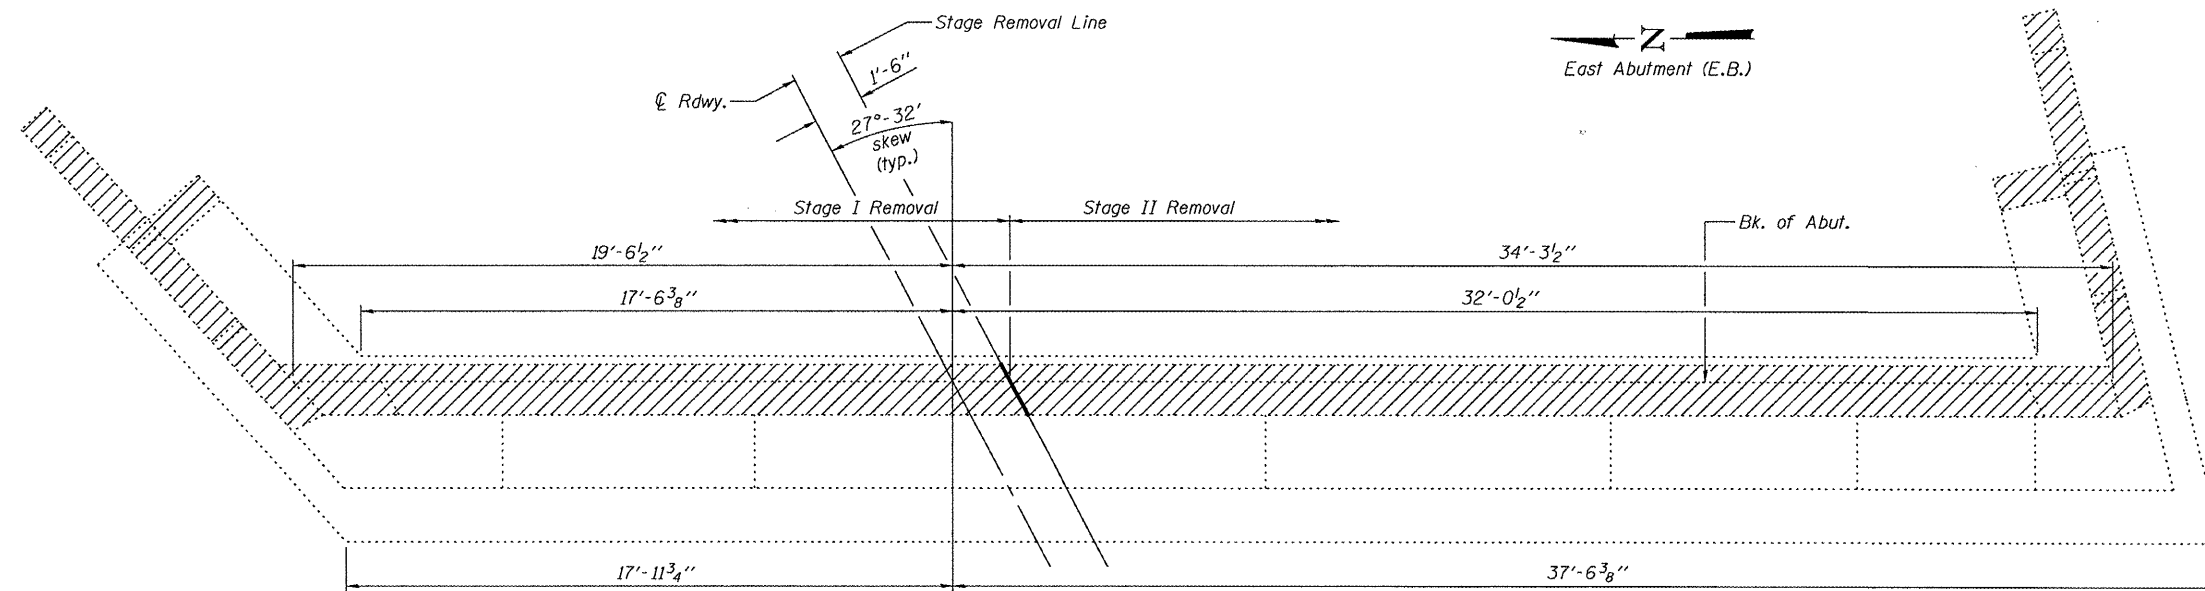

PLAN

CONCRETE REMOVAL WEST ABUTMENT (W.B.) AND EAST ABUMENT (E.B.)

F.A.P. ROUTE 313 - SECTION (21-HB-11)

KNOX COUNTY

STA. 495+98.72

STRUCTURE NO. 048-0021 (W.B.)

STRUCTURE NO. 048-0022 (E.B.)

| |
|-------------------------|
| DESIGNED FT |
| CHECKED DPN |
| DRAWN Gregory D. Farmer |
| CHECKED FT/DPN |

April 28 2008
EXAMINED *Thomas J. Demasalki*
PASSED *Ralph C. Anderson*
ENGINEER OF BRIDGES AND STRUCTURES