



F.A.P. RTE.	SECTION	COUNTY	TOTAL SHEETS	SHEET NO.
693	•	TAZEWELL	82	10
STA.		TO STA.		
FED. ROAD DIST. NO.	ILLINOIS		FED. AID PROJECT	

•13R-1:(9)TS;(12)BL,1-1

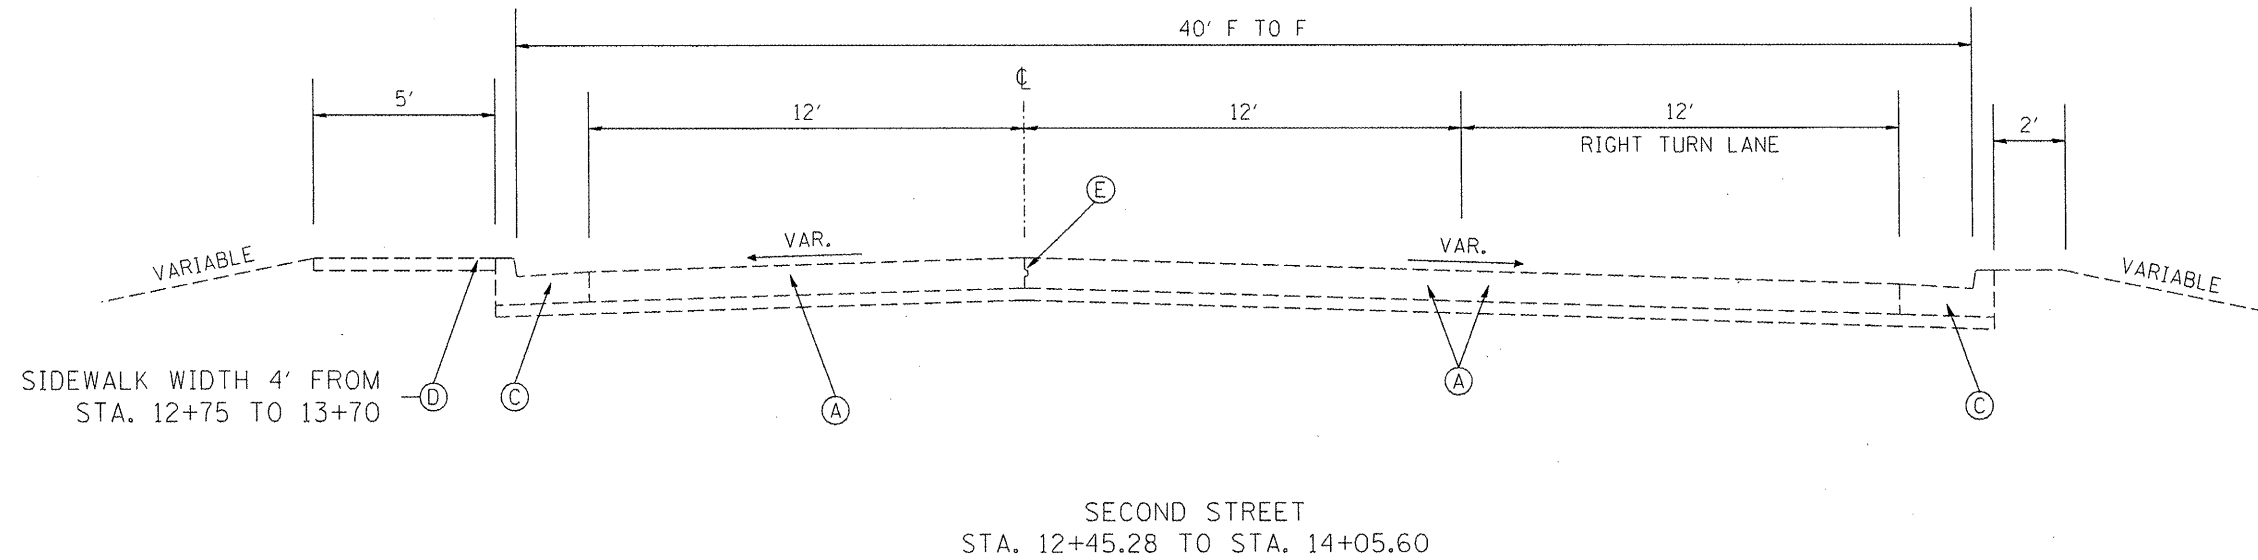

LEGEND - PROPOSED

- ① PCC PAVEMENT 10" (JOINTED)
- ② HMA BINDER COURSE, IL-19.0, N50 6"
- ③ COMBINATION CONC. CURB & GUTTER, TYPE B-6.24
- ④ PCC SIDEWALK 4"
- ⑤ HMA SURFACE REMOVAL 2"
- ⑥ HMA LEVELING BINDER 3/4"
- ⑦ HMA SURFACE COURSE 1 1/2"

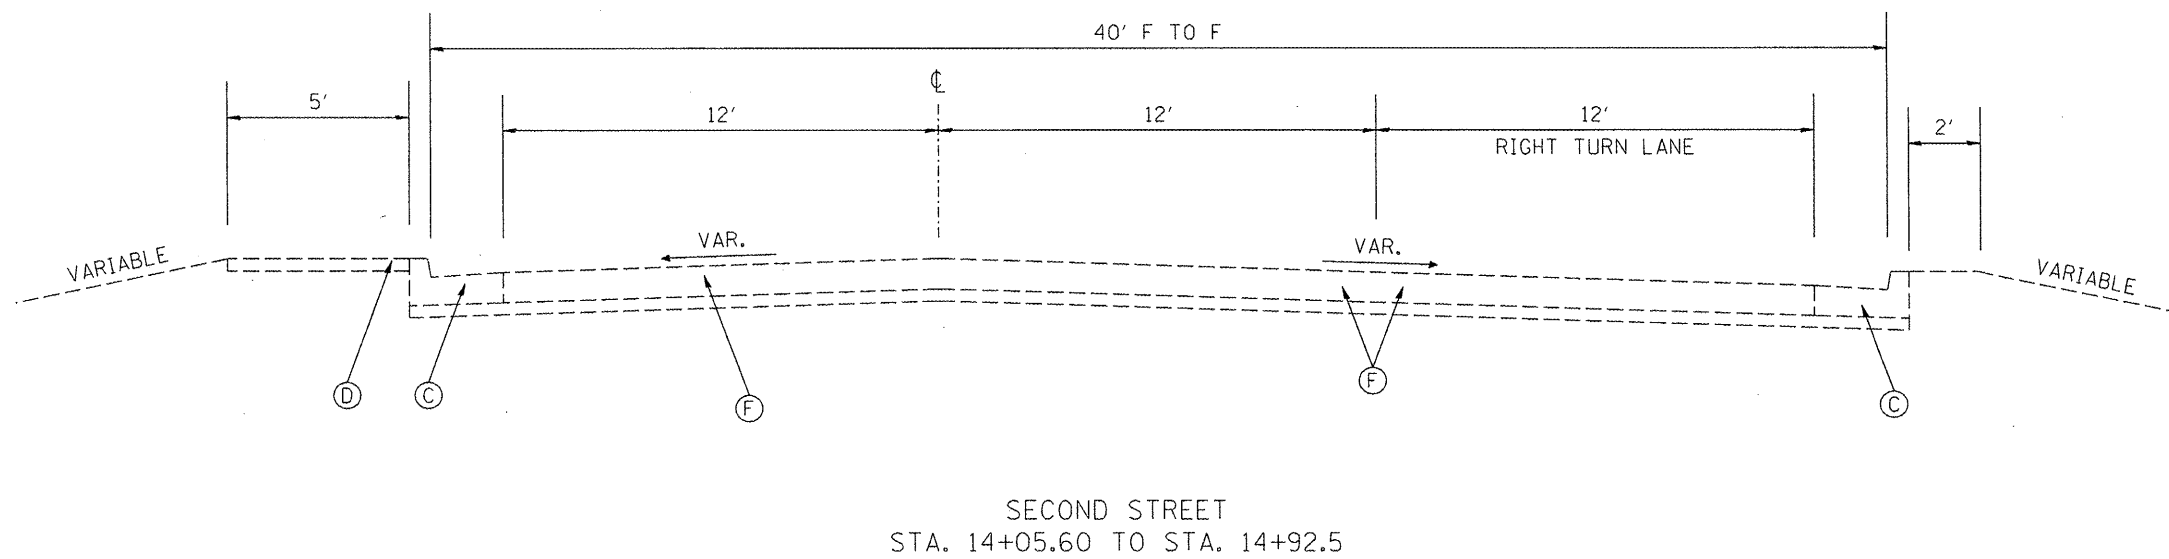

LEGEND - EXISTING

- (A) 10" PCC PAVEMENT
- (B) 6" STABILIZED SUB-BASE
- (C) CCC & G, TYPE B-6.24
- (D) 4" PCC SIDEWALK
- (E) KEY JOINT
- (F) BITUMINOUS OVERLAY
- (G) CCC&G, TYPE B-6.12

REVISIONS	
NAME	DATE

ILLINOIS DEPARTMENT OF TRANSPORTATION

EXISTING PAVEMENT
IL 29 / SECOND ST

SCALE: VERT.
HORIZ.
DATE

DRAWN BY
CHECKED BY