
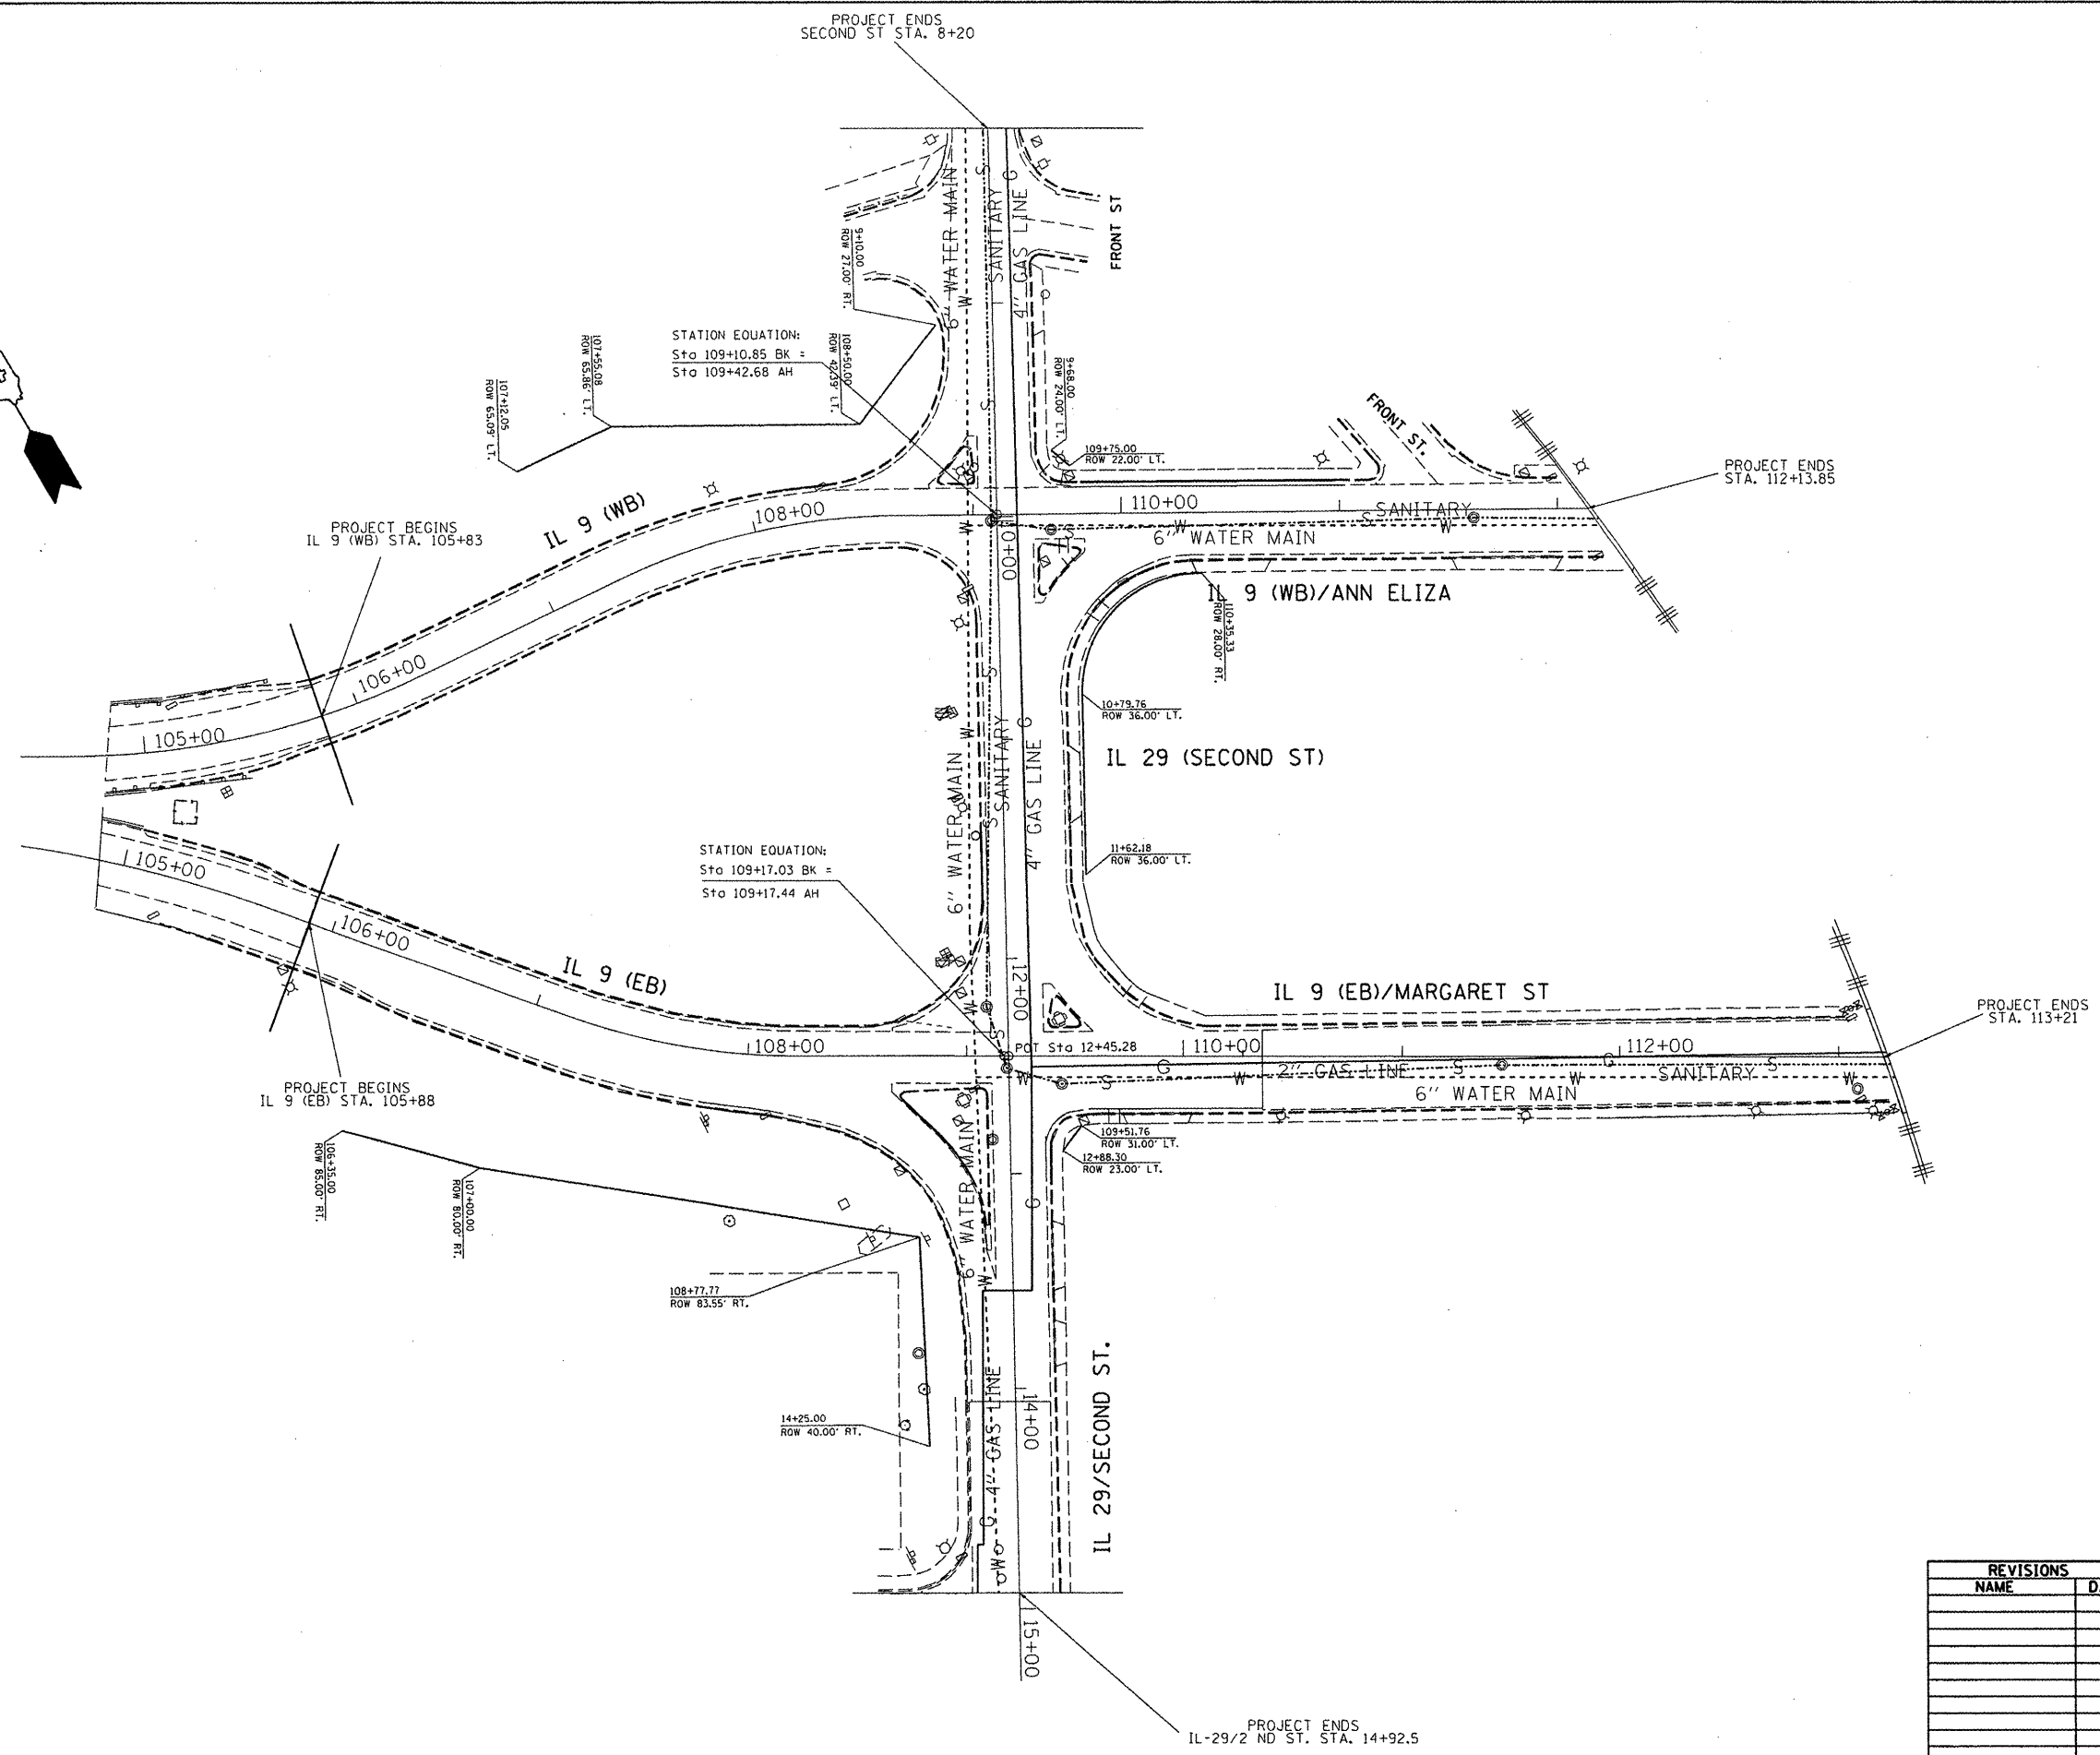


F.A.P. RTE.	SECTION	COUNTY	TOTAL SHEETS	SHEET NO.
693	-	TAZEWELL	82	26
STA.		TO STA.		
FED. ROAD DIST. NO.		ILLINOIS FED. AID PROJECT		
*13R-1(9)TS(12B)L-1-1				

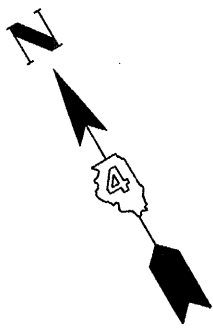

PLOT DATE = 3/28/2008
 FILE NAME = S:\GEN\OR\T\1\10\PL\PLUS\50\0409\HEA\Active\Contract\68608\IL 9 Plan - plan.dwg
 USER NAME = bresnan

REVISIONS	
NAME	DATE

ILLINOIS DEPARTMENT OF TRANSPORTATION

EXISTING PLAN VIEW

SCALE: VERT. _____
 HORIZ. _____

DATE _____ DRAWN BY _____
 CHECKED BY _____