
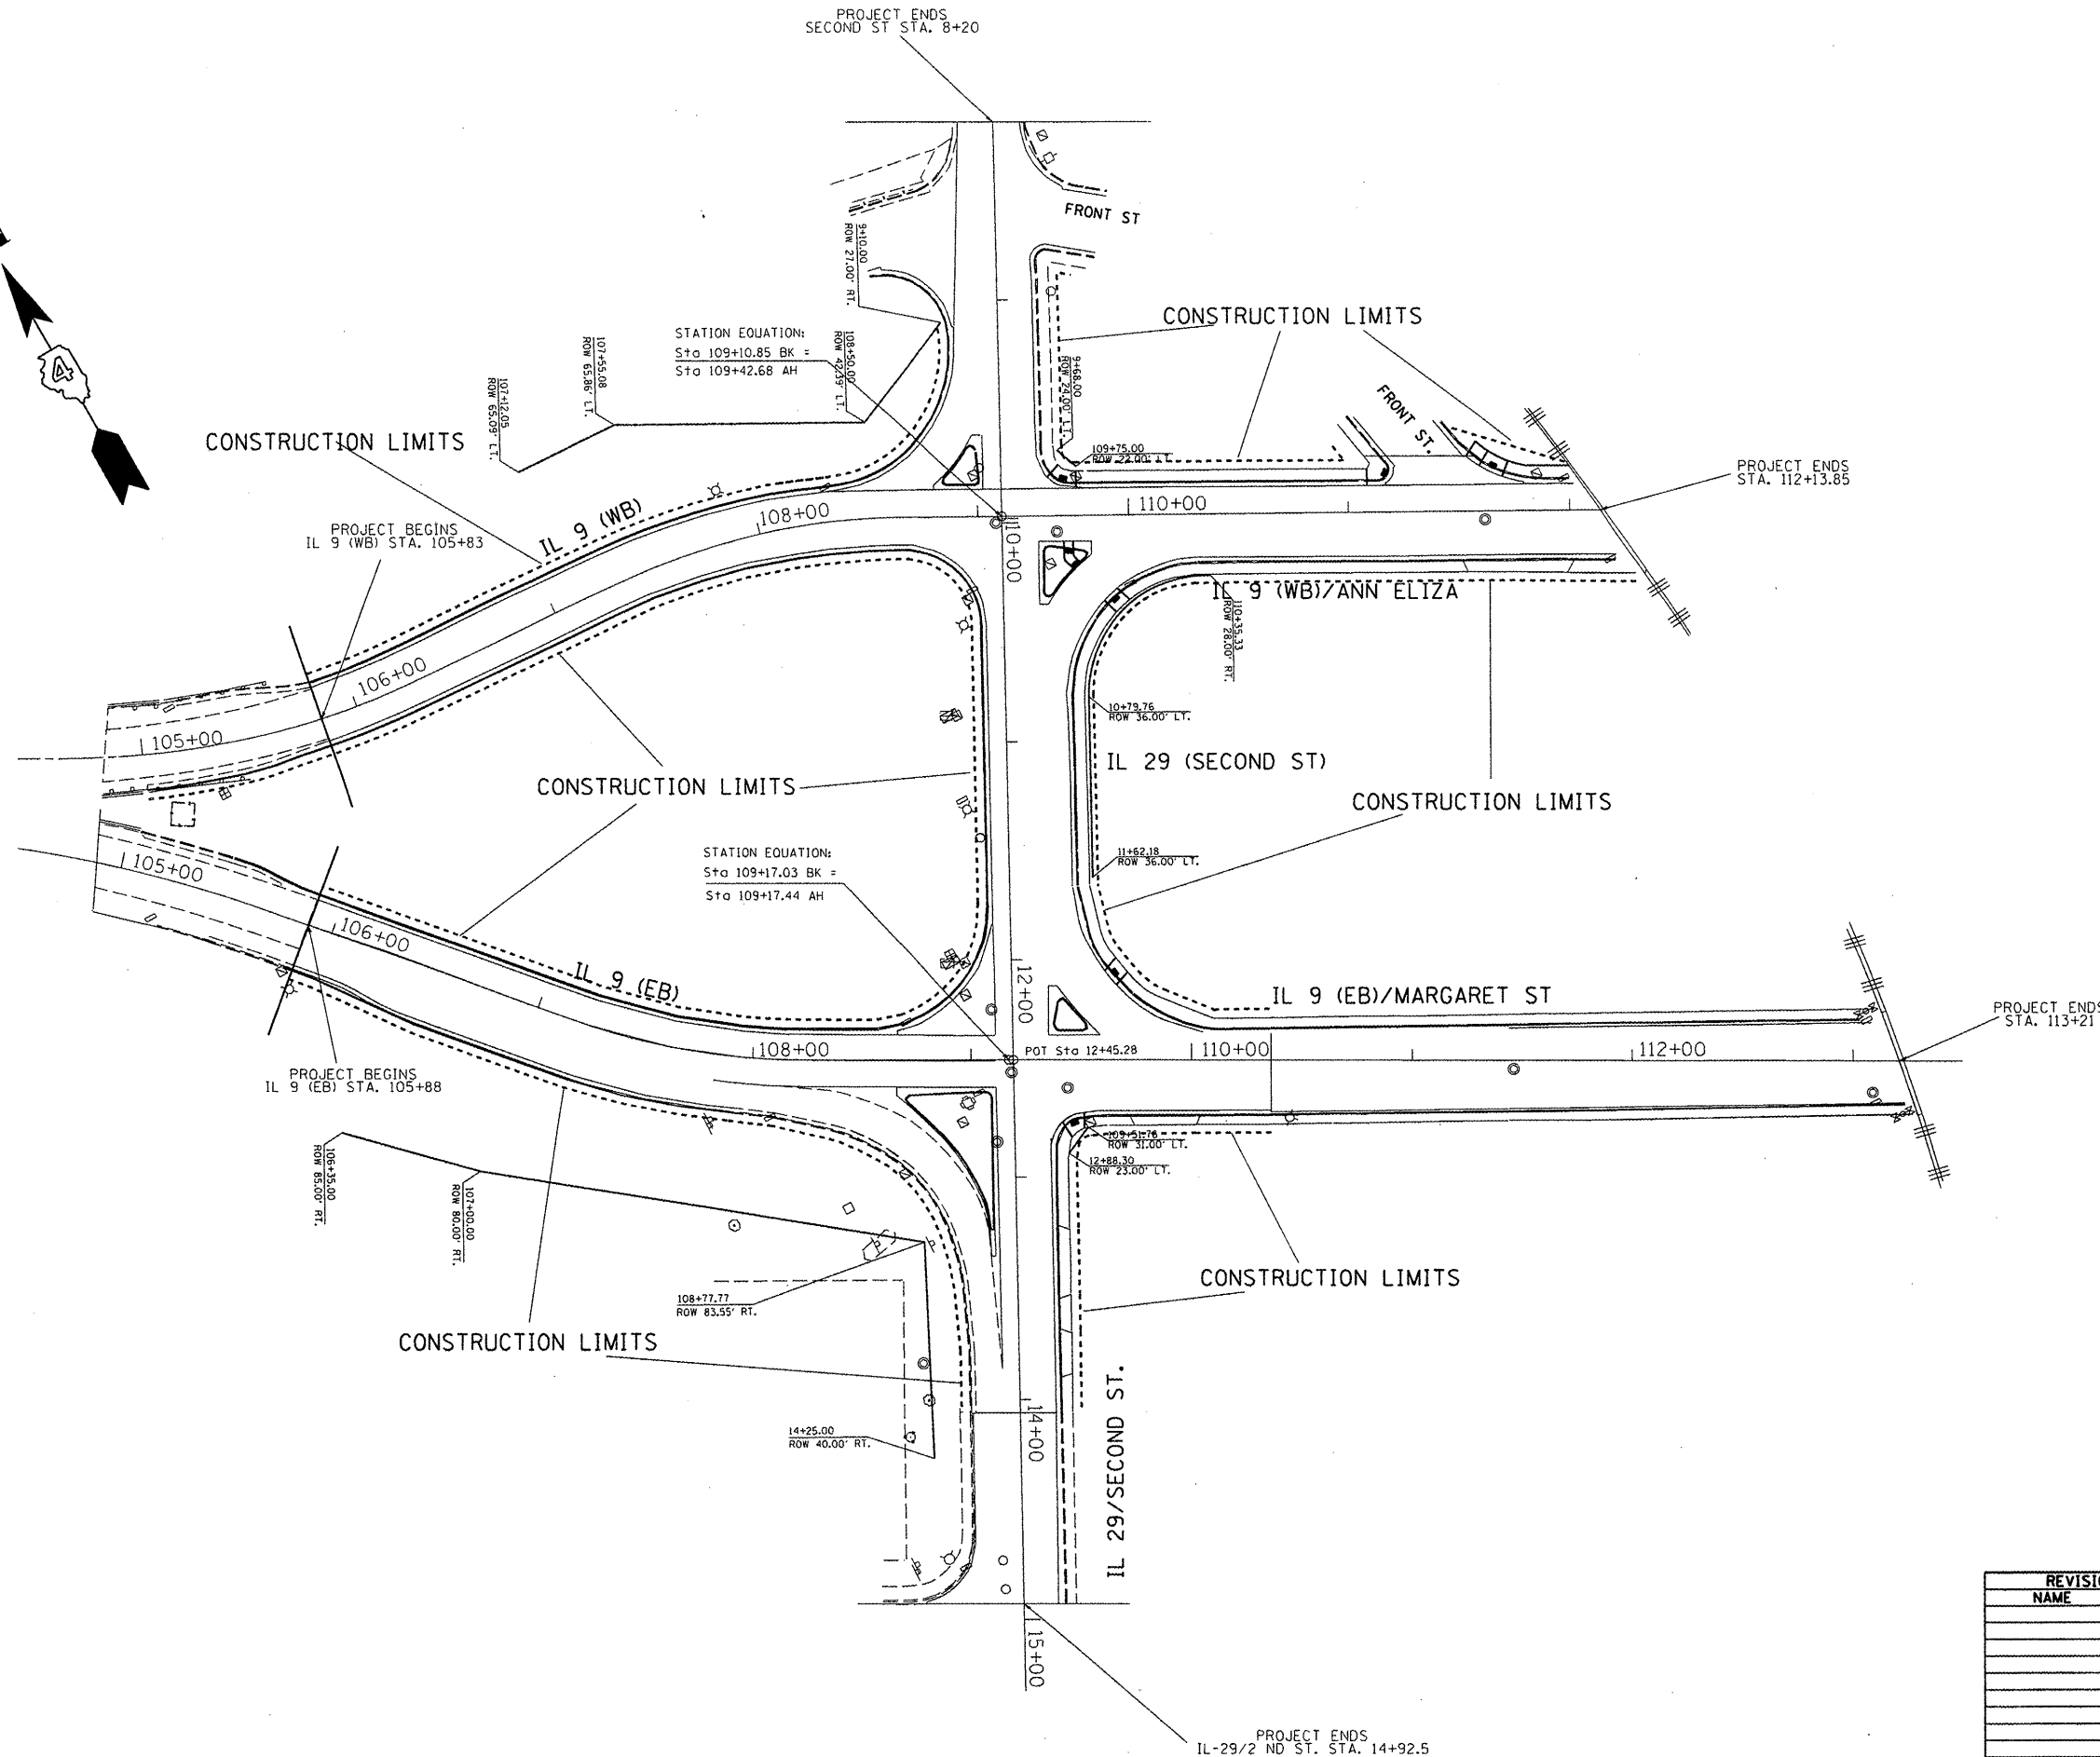


F.A.P. RTE.	SECTION	COUNTY	TOTAL SHEETS	SHEET NO.
693	*	TAZEWELL	82	27
STA.	TO STA.			
FED. ROAD DIST. NO.	ILLINOIS FED. AID PROJECT			

*13R-1(9)TS(12B)L-1

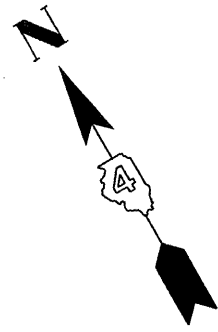

REVISIONS	
NAME	DATE

ILLINOIS DEPARTMENT OF TRANSPORTATION

PROPOSED PLAN VIEW

SCALE: VERT. DATE HORIZ. DATE DRAWN BY CHECKED BY

PLOT DATE = 3/26/2008
 FILE NAME = S:\ENGIN\OFF\STDP\PLANS\ROADS\NEW\Active Contract\68608\IL 9 Plan - plan1.dgn
 PLOT SCALE = 1/8"=1'-0" / IN.
 USER NAME = gordon