
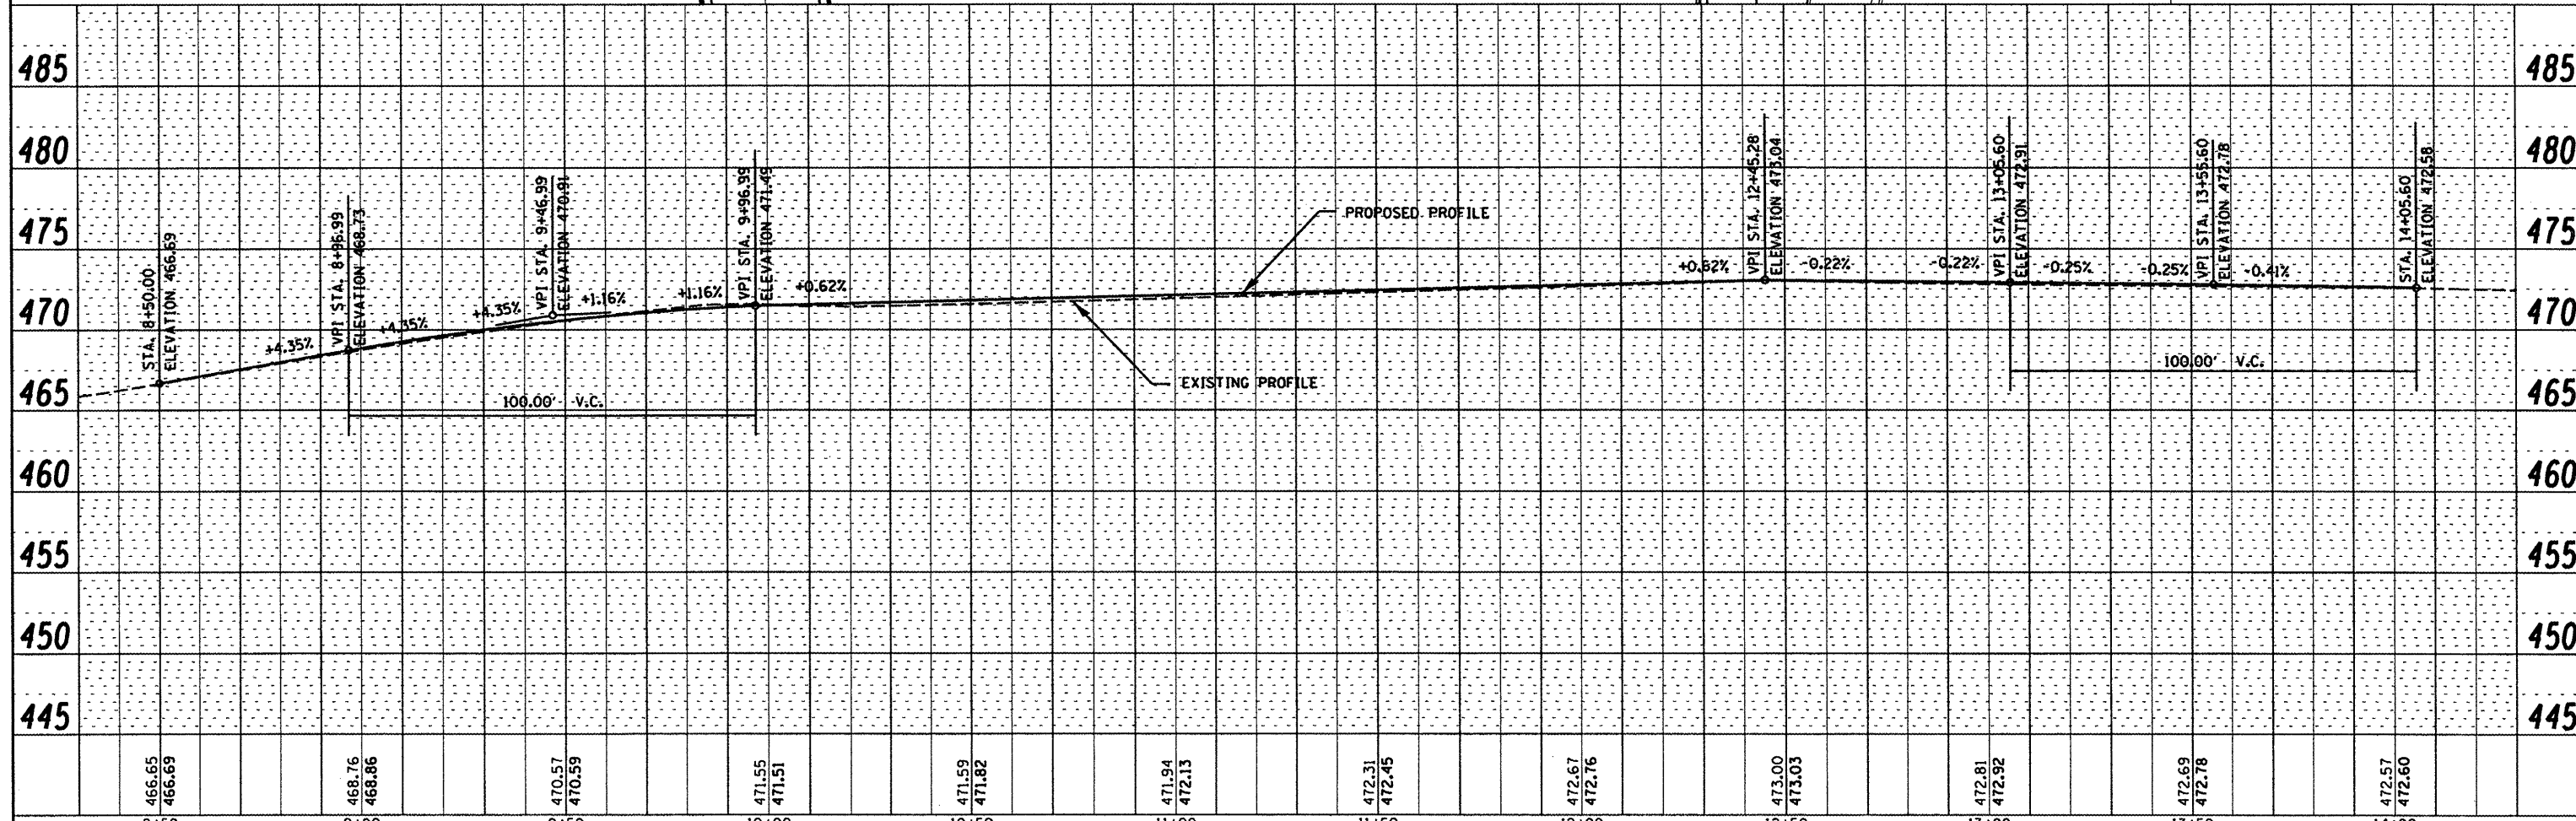


PLAN	SURVEYED	BY	DATE
	NOTED		
	ALIGNED		
	CHECKED		
	PT. OF WAY		
	CHECKED		
	NO.		
	FILE NAME		

PROFILE	SURVEYED	BY	DATE
	NOTED		
	ALIGNED		
	CHECKED		
	B.M. NOTED		
	STRUCTURE		
	NOTATIONS		
	CHKD		
	NO.		

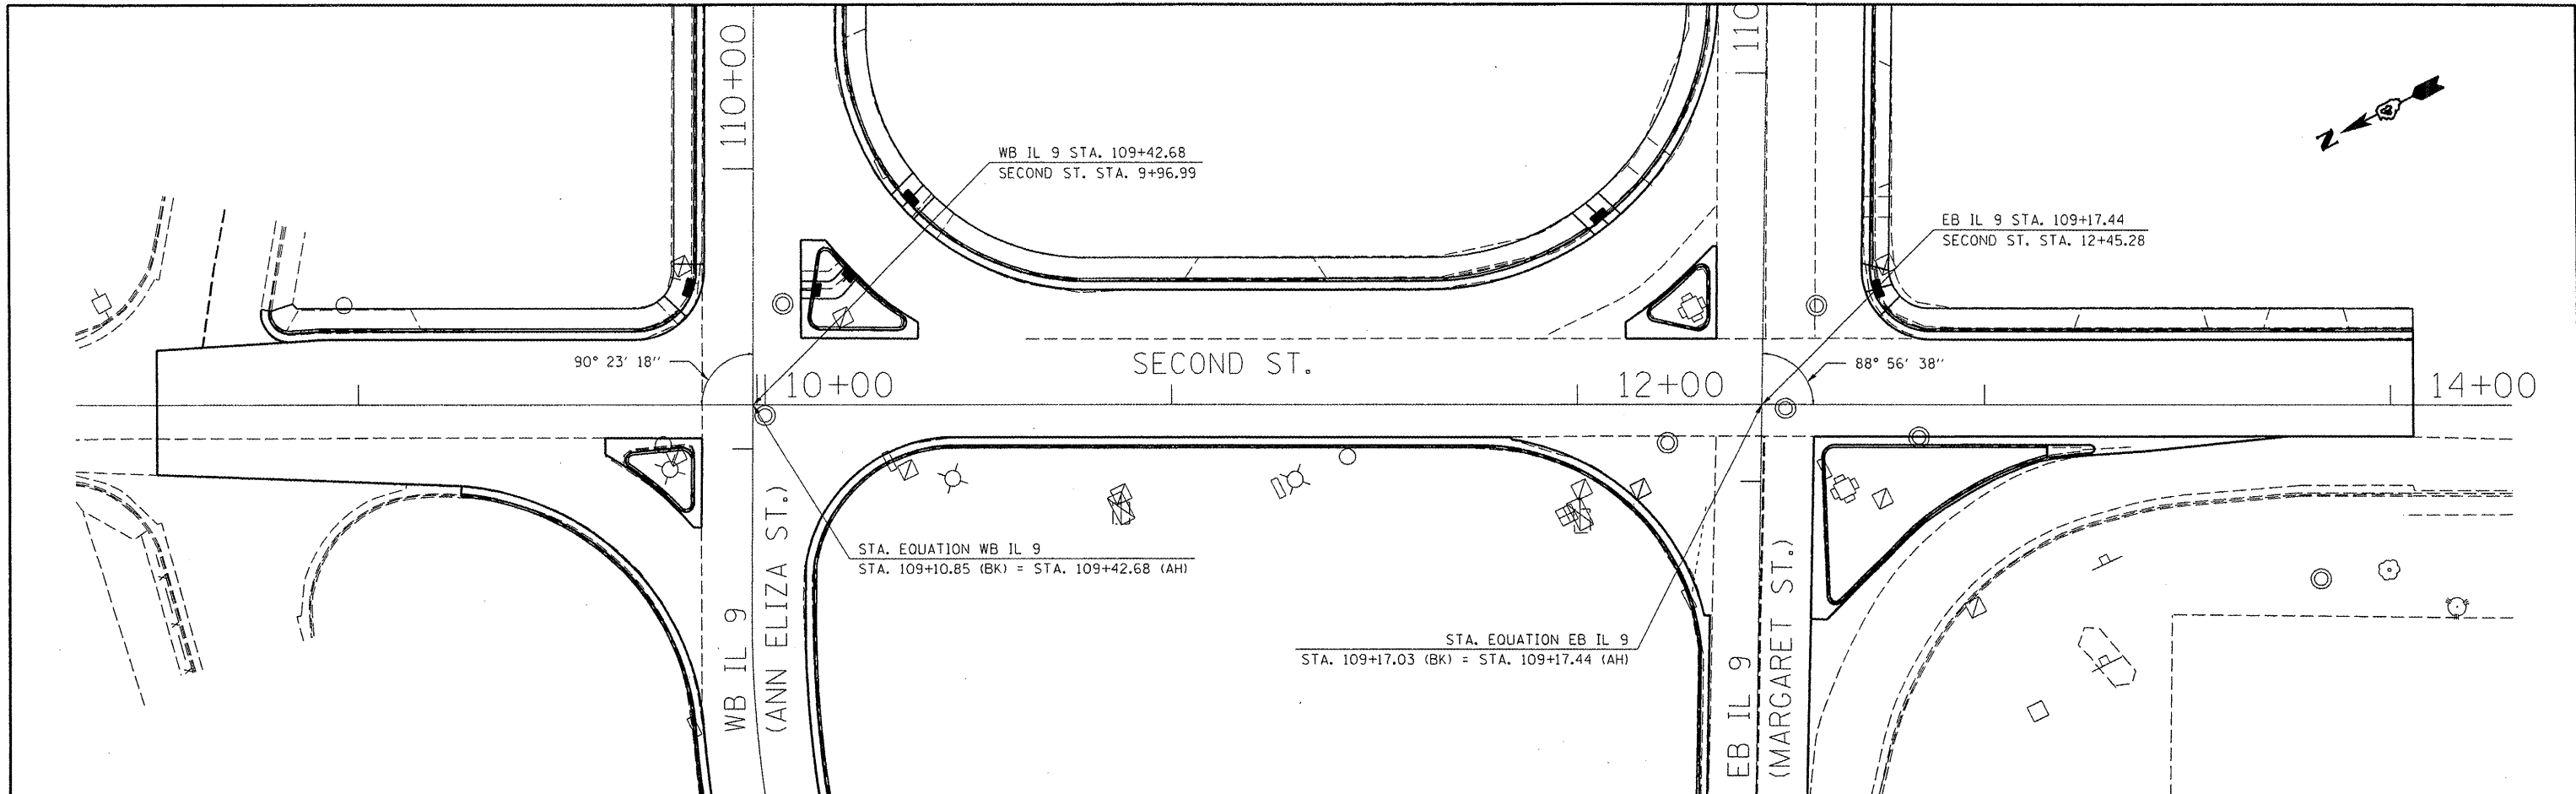

FILE NAME =	USER NAME = brucebn	DESIGNED -	REVISED -	<b>STATE OF ILLINOIS DEPARTMENT OF TRANSPORTATION</b>	<b>SECOND ST. PLAN &amp; PROFILE</b>		F.A.P. RTE.	SECTION	COUNTY	TOTAL SHEETS	SHEET NO.
c:\projects\119\pkin\second st profile.dgn		DRAWN -	REVISED -				693	13R-1(9)15(12)BL-1-1	TAZEWELL	82	28
PLOT SCALE = 40.0000' / 1"		CHECKED -	REVISED -				CONTRACT NO. 68608				
PLOT DATE = 3/28/2008		DATE -	REVISED -				FED. ROAD DIST. NO. ILLINOIS FED. AID PROJECT				
					SCALE:	SHEET NO.	OF	SHEETS	STA.	TO STA.	