
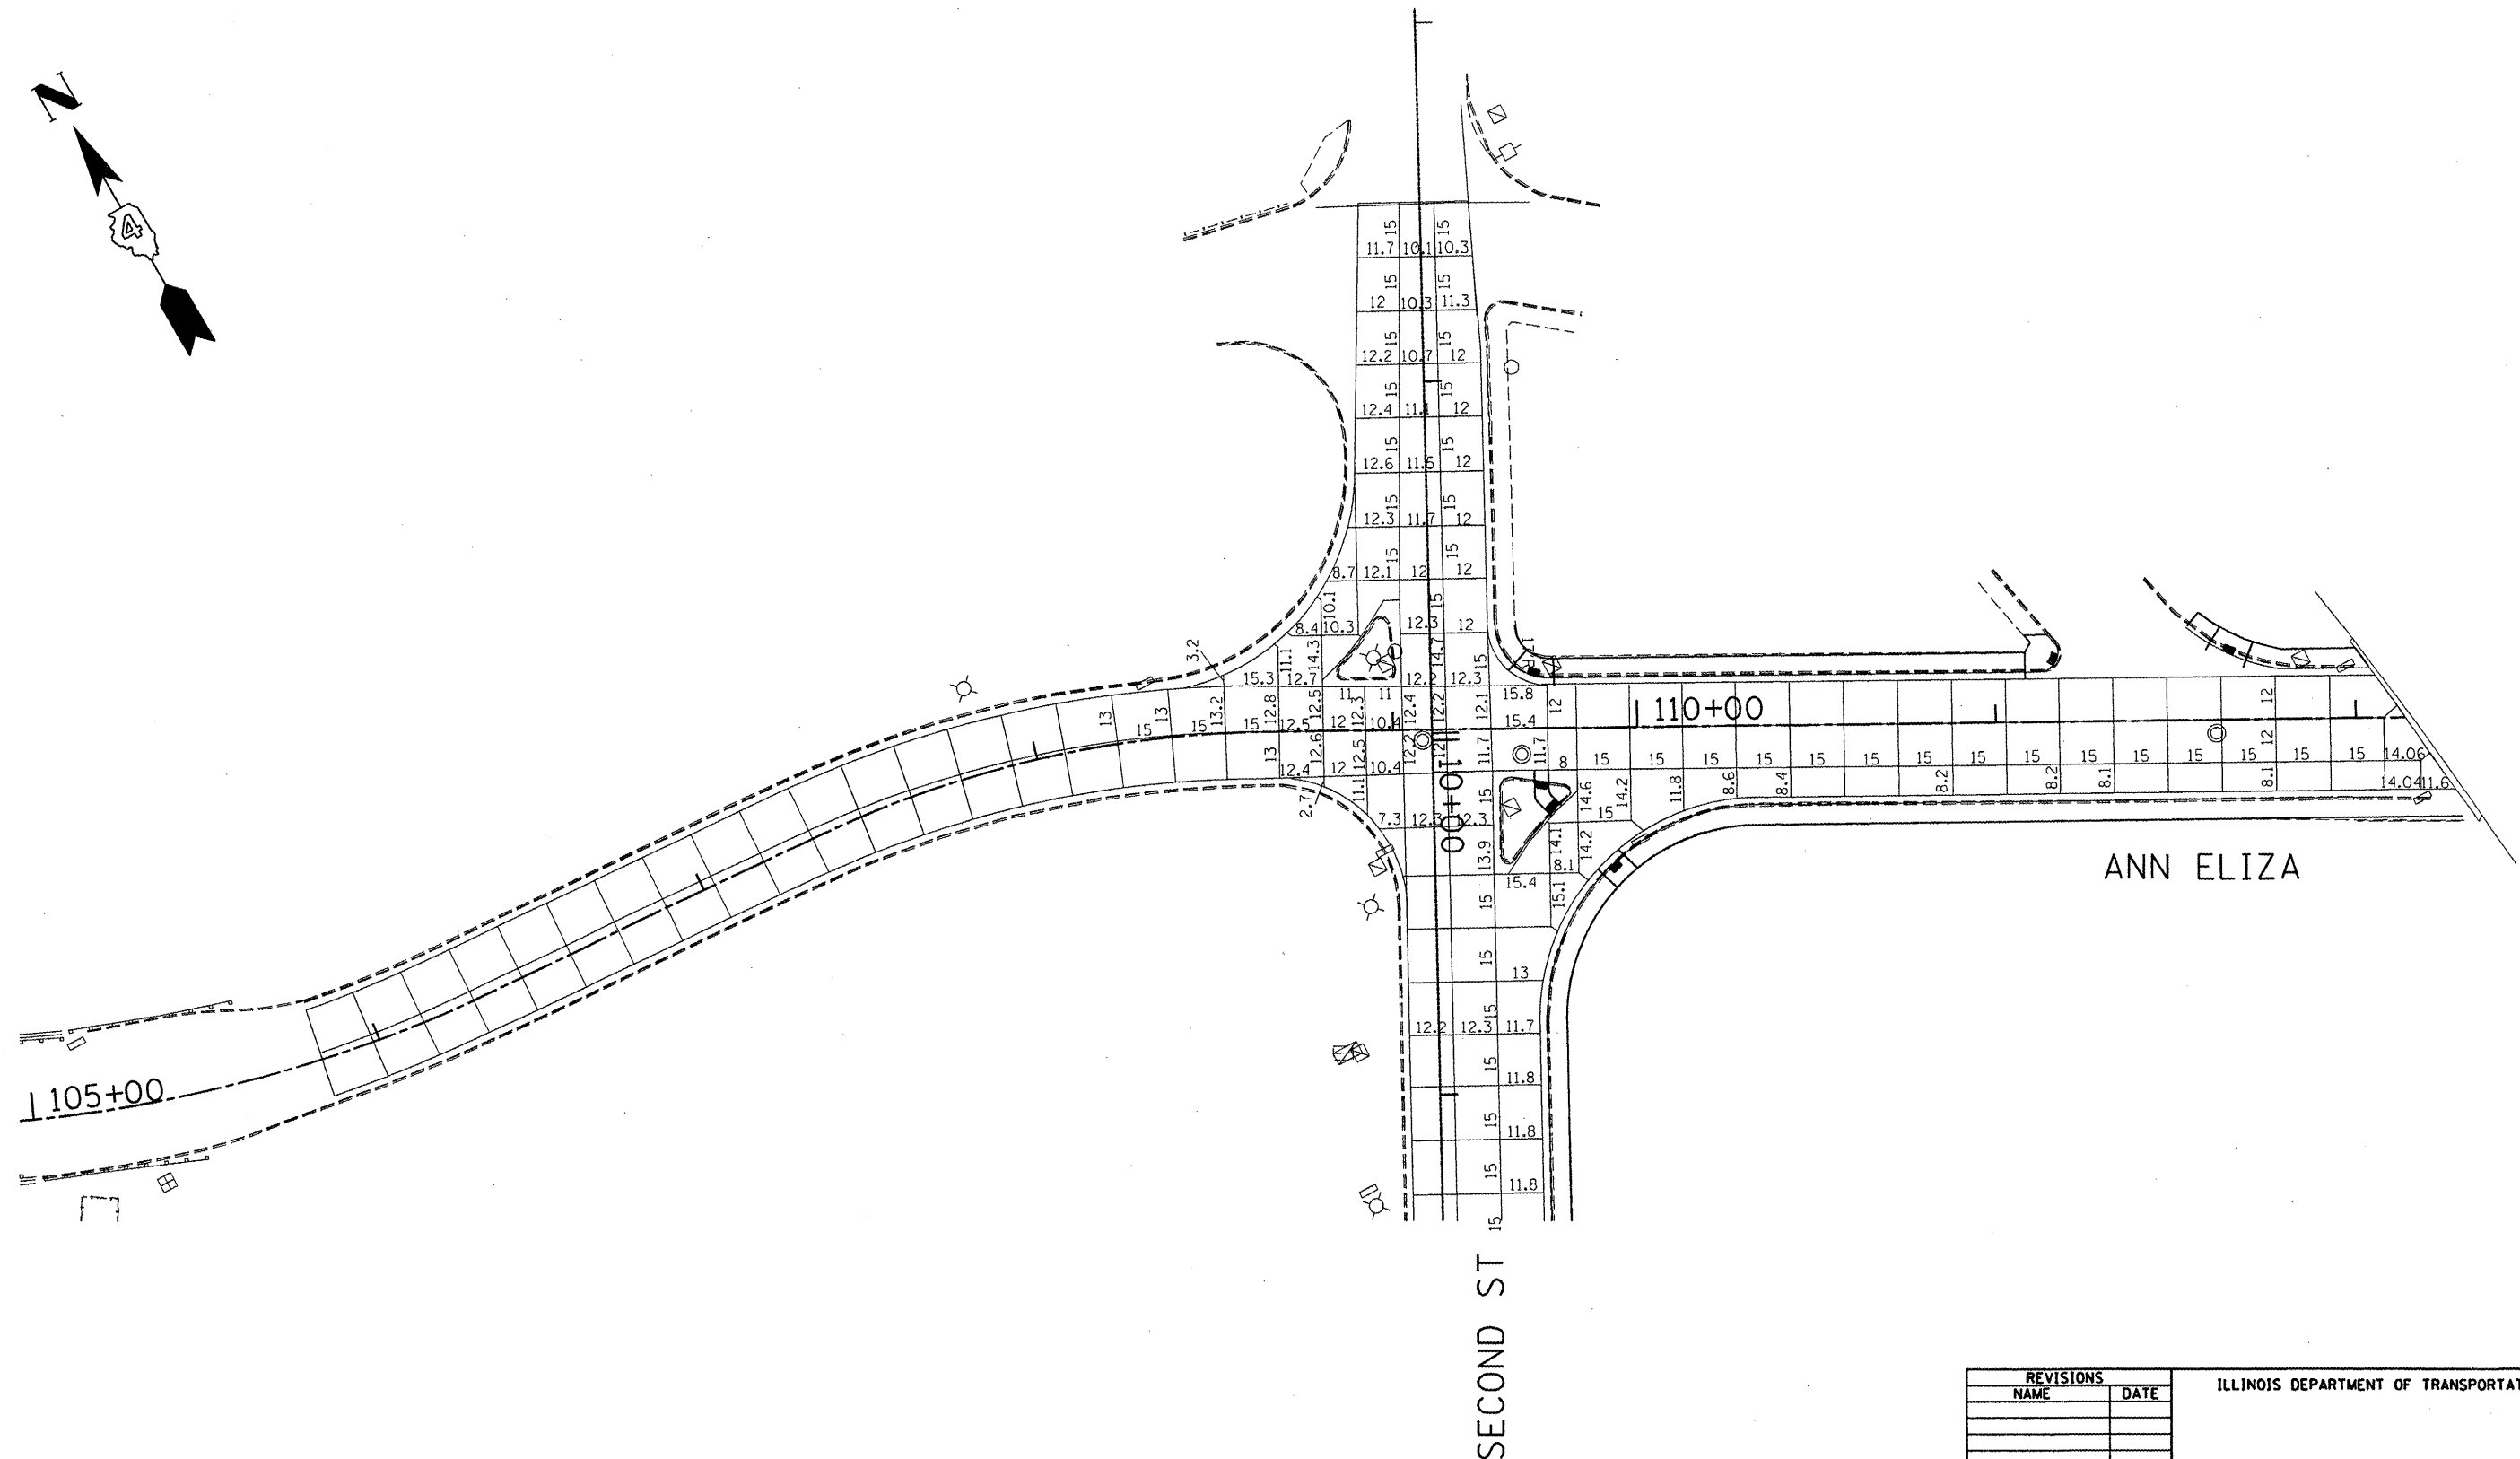


F.A.P. RTE.	SECTION	COUNTY	TOTAL SHEETS	SHEET NO.
693	*	TAZEWELL	82	34
IL 9				

FED. ROAD DIST. NO. ILLINOIS FED. AID PROJECT  
 \*13R-1(9)TS(12B)L,I-1

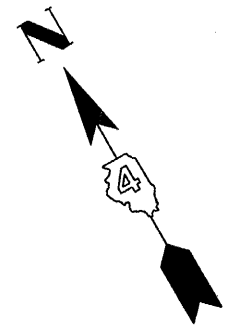

PLOT DATE = 3/28/2008  
 FILE NAME = S:\GEN\OP\13106\PLUS\50409-NEW\Active Contracts\68608\IL 9 Partin - plan.dwg  
 USER NAME = brackin

REVISIONS	
NAME	DATE

ILLINOIS DEPARTMENT OF TRANSPORTATION

**JOINT DETAIL**

PAGE 1 OF 2

SCALE: VERT. \_\_\_\_\_  
 HORIZ. \_\_\_\_\_

DATE \_\_\_\_\_ DRAWN BY \_\_\_\_\_  
 CHECKED BY \_\_\_\_\_